



**CITY OF SYDNEY**  
**CITY PLANNING DIVISION**  
  
**APPROVAL**  
  
**D/2019/1498**  
**7 April 2020**  
 These plans must be read in  
 conjunction with the decision notice

**PEARSON ARCHITECTURE**

L1, 17 - 19 Federation Road, Newtown NSW 2042  
 T. 0407 012 678 E. sp@pearsonarchitecture.com NSW Reg. No. 8048

**72 DEVONSHIRE STREET, SURRY HILLS**

NOTES	LEGEND	Issue	Date	Drawing Title:	Issue
THIS DRAWING SHALL BE READ IN CONJUNCTION WITH ALL OTHER ARCHITECTURAL AND CONSULTANT DRAWINGS AND SPECIFICATIONS AND WITH SUCH OTHER WRITTEN INSTRUCTIONS OR SKETCHES AS MAY BE ISSUED DURING THE COURSE OF THE CONTRACT. NOTIFY ARCHITECT OF ANY DISCREPANCIES BEFORE PROCEEDING WITH WORK. MATERIALS AND WORKMANSHIP SHALL BE IN ACCORDANCE WITH THE SPECIFICATION, CURRENT SAA CODES, BUILDING REGULATIONS AND THE REQUIREMENTS OF ANY OTHER RELEVANT STATUTORY AUTHORITIES. CONTRACTOR SHALL VERIFY ALL DIMENSIONS ON SITE AND NOTIFY ARCHITECT OF ANY DISCREPANCIES. USE FIGURED DIMENSIONS ONLY. COPYRIGHT, ALL RIGHTS RESERVED. THIS DRAWING IS COPYRIGHT AND CONFIDENTIAL PART FROM ANY FAIR DEALINGS PERMITTED UNDER COPYRIGHT AND MAY NOT BE REPRODUCED BY ANY PERSON WITHOUT WRITTEN PERMISSION OF THE ABOVE PRACTICE AND IS NOT TO BE USED IN ANY MANNER PREJUDICIAL TO THE INTERESTS OF THAT PRACTICE. THIS DRAWING AND ATTACHED SHEET REMAIN THE PROPERTY OF SARA PEARSON.	EX EXISTING FCL FINISHED CEILING LEVEL FFL FINISHED FLOOR LEVEL RL REDUCED LEVEL VOS VERIFY ON SITE XMR EXISTING METAL ROOFING MR METAL ROOFING PR POLYCARBONATE ROOFING BBX EXISTING BRICKWORK BAGGED + PTD TD COMPOSITE TIMBER DECKING - MODWOOD FIRERATED	EP EXTERNAL PAVING MB METAL MESH BALUSTRADE + HANDRAIL MS METAL MESH SCREEN AW AWNING SG SECURITY GATE	DA	ISSUE FOR DEVELOPMENT APPLICATION	17/12/19
				EXISTING FLOOR PLANS	DA
				Client: Cecilia Senior	DRAWING No. DA-01
				Project No. 1201	
				Scale 1:100	

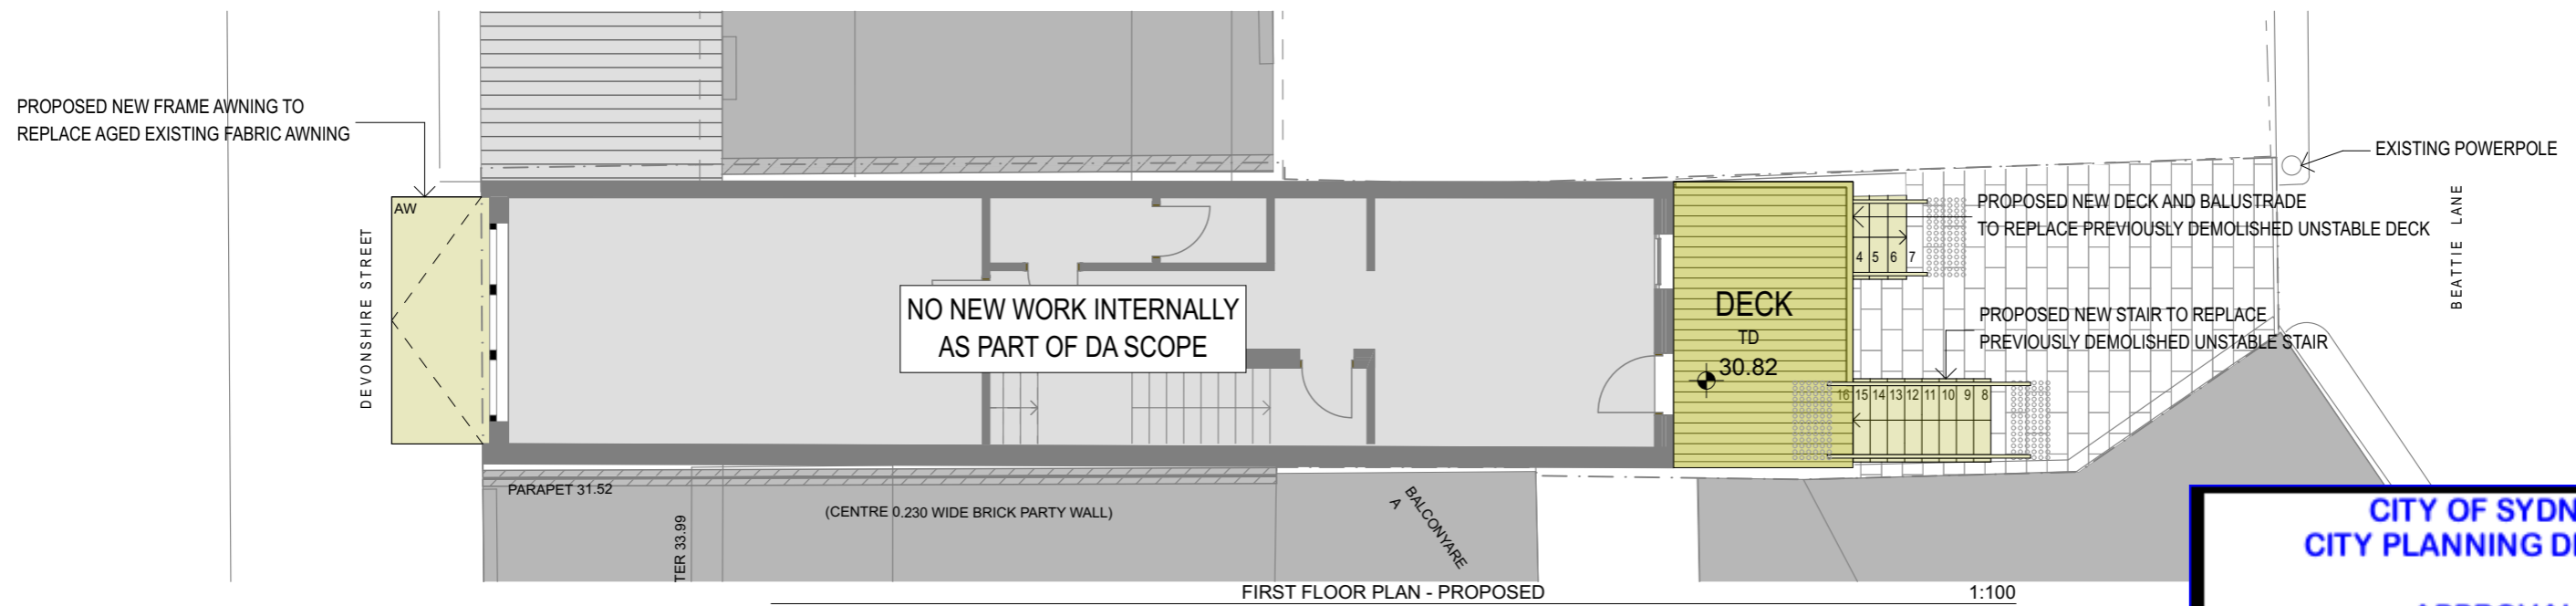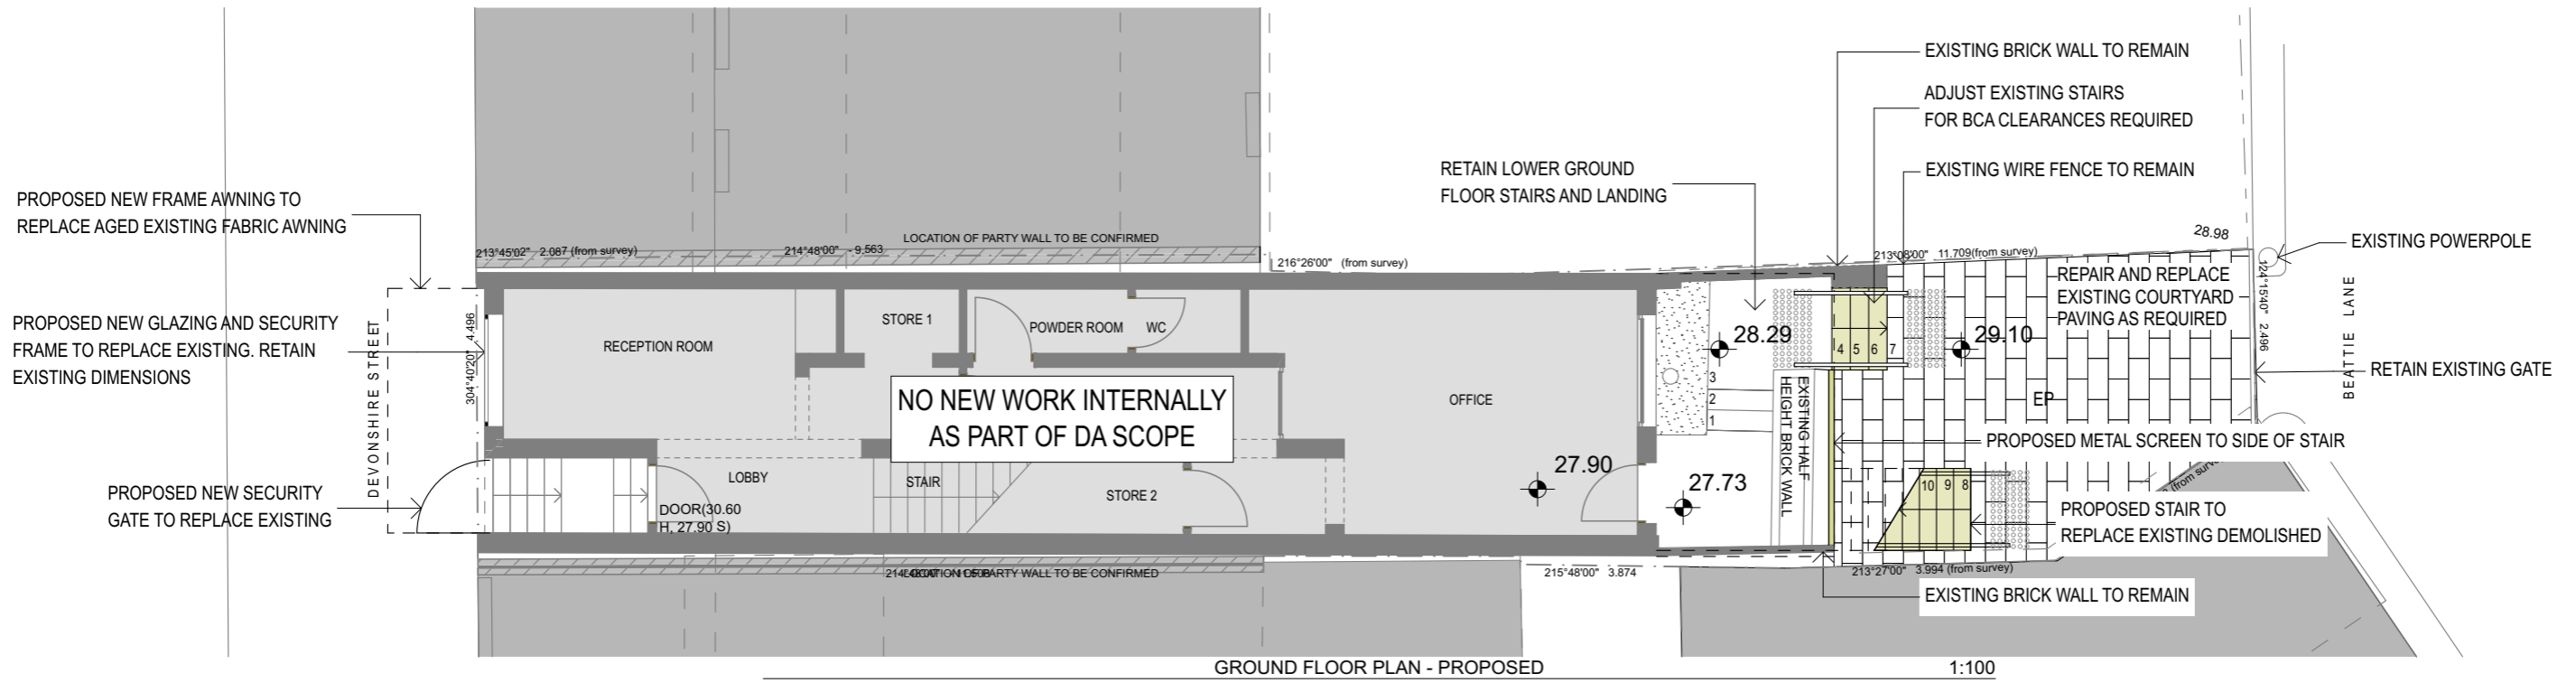

**CITY OF SYDNEY  
CITY PLANNING DIVISION**

**APPROVAL**

**D/2019/1498  
7 April 2020**


**These plans must be read in  
conjunction with the decision notice**

**PEARSON ARCHITECTURE**

L1, 17 - 19 Federation Road, Newtown NSW 2042  
T. 0407 012 678 E. sp@pearsonarchitecture.com NSW Reg. No. 8048

**72 DEVONSHIRE STREET, SURRY HILLS**

NOTES	LEGEND	Issue	Date	Drawing Title:	Issue
THIS DRAWING SHALL BE READ IN CONJUNCTION WITH ALL OTHER ARCHITECTURAL AND CONSULTANT DRAWINGS AND SPECIFICATIONS AND WITH SUCH OTHER WRITTEN INSTRUCTIONS OR SKETCHES AS MAY BE ISSUED DURING THE COURSE OF THE CONTRACT. NOTIFY ARCHITECT OF ANY DISCREPANCIES BEFORE PROCEEDING WITH WORK. MATERIALS AND WORKMANSHIP SHALL BE IN ACCORDANCE WITH THE SPECIFICATION, CURRENT SAA CODES, BUILDING REGULATIONS AND THE REQUIREMENTS OF ANY OTHER RELEVANT STATUTORY AUTHORITIES. CONTRACTOR SHALL VERIFY ALL DIMENSIONS ON SITE AND NOTIFY ARCHITECT OF ANY DISCREPANCIES. USE FIGURED DIMENSIONS ONLY. COPYRIGHT, ALL RIGHTS RESERVED. THIS DRAWING IS COPYRIGHT AND CONFIDENTIAL APART FROM ANY FAIR DEALINGS PERMITTED UNDER COPYRIGHT AND MAY NOT BE REPRODUCED BY ANY PERSON WITHOUT WRITTEN PERMISSION OF THE ABOVE PRACTICE AND IS NOT TO BE USED IN ANY MANNER PREJUDICIAL TO THE INTERESTS OF THAT PRACTICE. THIS DRAWING AND ATTACHED SHEET REMAIN THE PROPERTY OF SARA PEARSON.	EX EXISTING FCL FINISHED CEILING LEVEL FFL FINISHED FLOOR LEVEL RL REDUCED LEVEL VOS VERIFY ON SITE XMR EXISTING METAL ROOFING MR METAL ROOFING PR POLYCARBONATE ROOFING BBX EXISTING BRICKWORK BAGGED + PTD TD COMPOSITE TIMBER DECKING - MODWOOD FIRERATED EP EXTERNAL PAVING MB METAL MESH BALUSTRADE + HANDRAIL MS METAL MESH SCREEN AW AWNING SG SECURITY GATE	DA	17/12/19	ISSUE FOR DEVELOPMENT APPLICATION	DA
				PROPOSED FLOOR PLANS	DA
				Client: Cecilia Senior	DRAWING No. DA-02
				Project No. 1201	
				Scale 1:100	

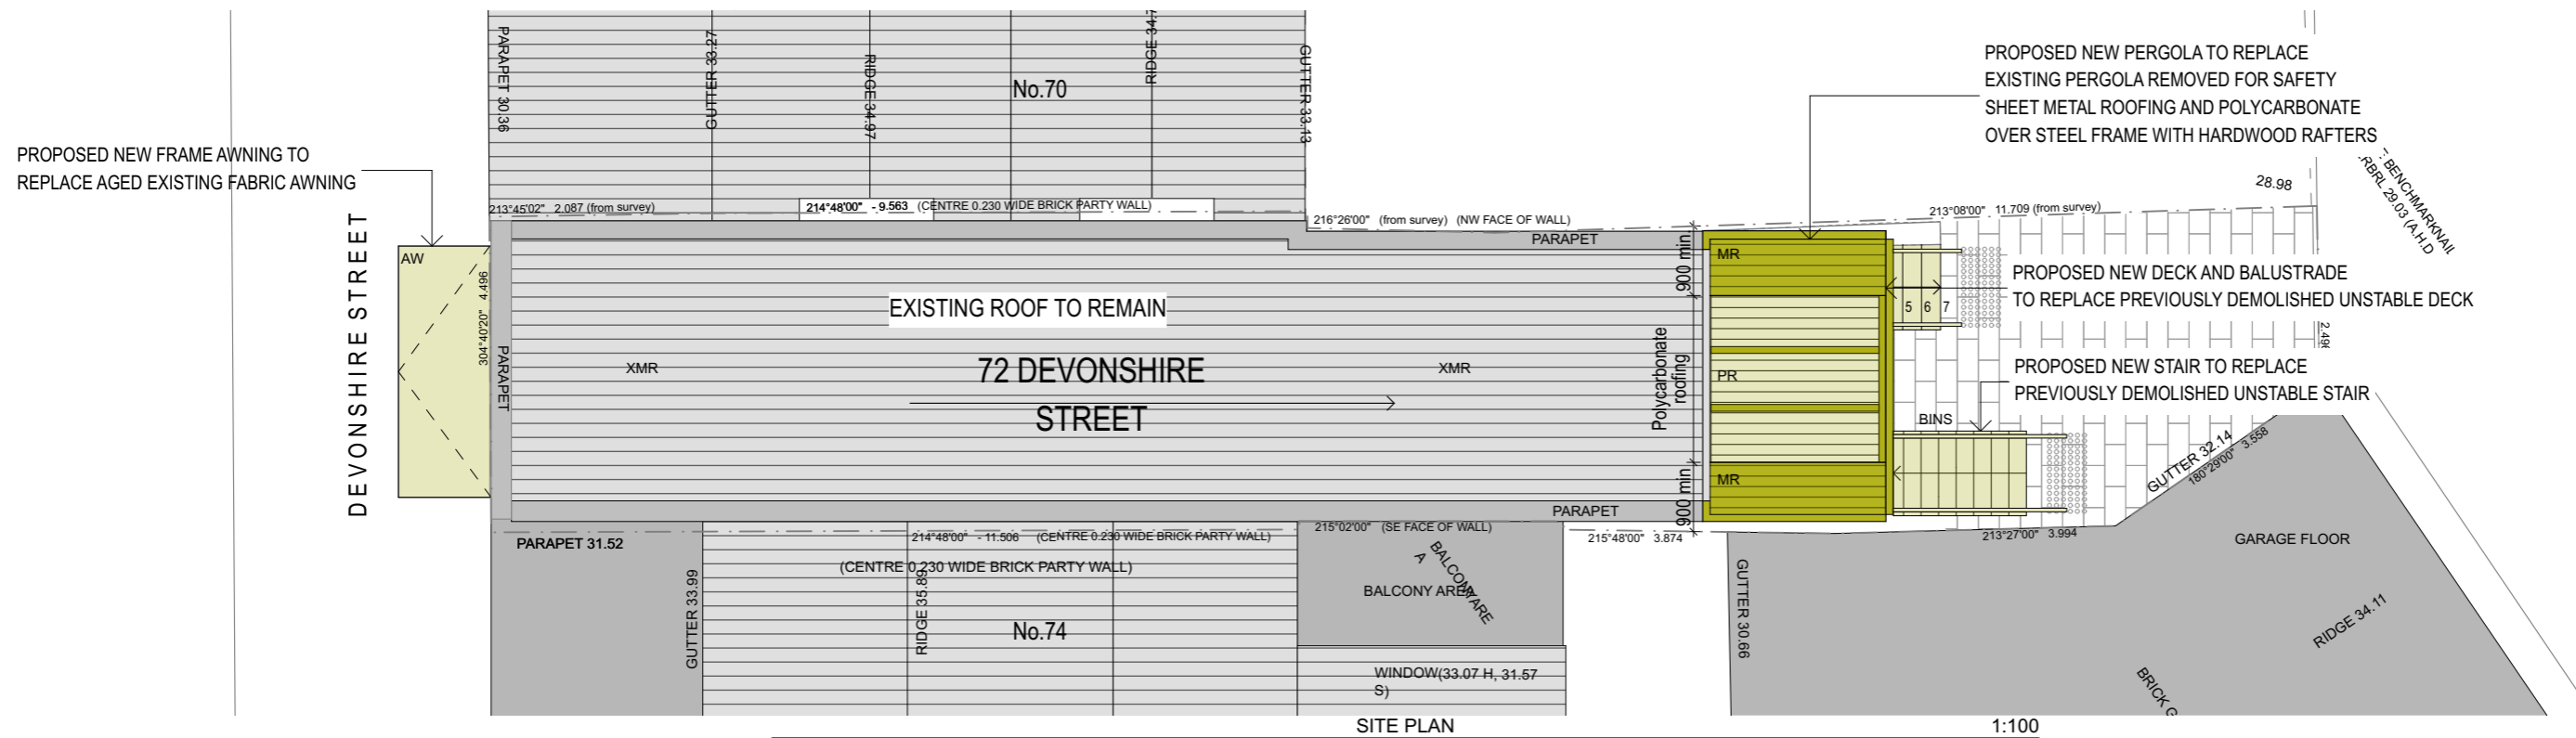



NOTES	LEGEND	Issue	Date	Drawing Title:	Issue																														
THIS DRAWING SHALL BE READ IN CONJUNCTION WITH ALL OTHER ARCHITECTURAL AND CONSULTANT DRAWINGS AND SPECIFICATIONS AND WITH SUCH OTHER WRITTEN INSTRUCTIONS OR SKETCHES AS MAY BE ISSUED DURING THE COURSE OF THE CONTRACT. NOTIFY ARCHITECT OF ANY DISCREPANCIES BEFORE PROCEEDING WITH WORK. MATERIALS AND WORKMANSHIP SHALL BE IN ACCORDANCE WITH THE SPECIFICATION, CURRENT SAA CODES, BUILDING REGULATIONS AND THE REQUIREMENTS OF ANY OTHER RELEVANT STATUTORY AUTHORITIES. CONTRACTOR SHALL VERIFY ALL DIMENSIONS ON SITE AND NOTIFY ARCHITECT OF ANY DISCREPANCIES. USE FIGURED DIMENSIONS ONLY. COPYRIGHT, ALL RIGHTS RESERVED. THIS DRAWING IS COPYRIGHT AND CONFIDENTIAL APART FROM ANY FAIR DEALINGS PERMITTED UNDER COPYRIGHT AND MAY NOT BE REPRODUCED BY ANY PERSON WITHOUT WRITTEN PERMISSION OF THE ABOVE PRACTICE AND IS NOT TO BE USED IN ANY MANNER PREJUDICIAL TO THE INTERESTS OF THAT PRACTICE. THIS DRAWING AND ATTACHED SHEET REMAIN THE PROPERTY OF SARA PEARSON.	<table border="0"> <tr> <td>EX</td><td>EXISTING</td> <td>XMR</td><td>EXISTING METAL ROOFING</td> <td>EP</td><td>EXTERNAL PAVING</td> </tr> <tr> <td>FCL</td><td>FINISHED CEILING LEVEL</td> <td>MR</td><td>METAL ROOFING</td> <td>MB</td><td>METAL MESH BALUSTRADE + HANDRAIL</td> </tr> <tr> <td>FFL</td><td>FINISHED FLOOR LEVEL</td> <td>PR</td><td>POLYCARBONATE ROOFING</td> <td>MS</td><td>METAL MESH SCREEN</td> </tr> <tr> <td>RL</td><td>REDUCED LEVEL</td> <td>BBX</td><td>EXISTING BRICKWORK BAGGED + PTD</td> <td>AW</td><td>AWNING</td> </tr> <tr> <td>VOS</td><td>VERIFY ON SITE</td> <td>TD</td><td>COMPOSITE TIMBER DECKING - MODWOOD FIRERATED</td> <td>SG</td><td>SECURITY GATE</td> </tr> </table>	EX	EXISTING	XMR	EXISTING METAL ROOFING	EP	EXTERNAL PAVING	FCL	FINISHED CEILING LEVEL	MR	METAL ROOFING	MB	METAL MESH BALUSTRADE + HANDRAIL	FFL	FINISHED FLOOR LEVEL	PR	POLYCARBONATE ROOFING	MS	METAL MESH SCREEN	RL	REDUCED LEVEL	BBX	EXISTING BRICKWORK BAGGED + PTD	AW	AWNING	VOS	VERIFY ON SITE	TD	COMPOSITE TIMBER DECKING - MODWOOD FIRERATED	SG	SECURITY GATE	DA	17/12/19	PROPOSED SITE PLAN	DA
EX	EXISTING	XMR	EXISTING METAL ROOFING	EP	EXTERNAL PAVING																														
FCL	FINISHED CEILING LEVEL	MR	METAL ROOFING	MB	METAL MESH BALUSTRADE + HANDRAIL																														
FFL	FINISHED FLOOR LEVEL	PR	POLYCARBONATE ROOFING	MS	METAL MESH SCREEN																														
RL	REDUCED LEVEL	BBX	EXISTING BRICKWORK BAGGED + PTD	AW	AWNING																														
VOS	VERIFY ON SITE	TD	COMPOSITE TIMBER DECKING - MODWOOD FIRERATED	SG	SECURITY GATE																														
				Client: Cecilia Senior	DRAWING No. DA-03																														
				Project No. 1201																															
				Scale 1:100																															

**CITY OF SYDNEY  
CITY PLANNING DIVISION**

**APPROVAL**

**D/2019/1498  
7 April 2020**

**These plans must be read in  
conjunction with the decision notice**

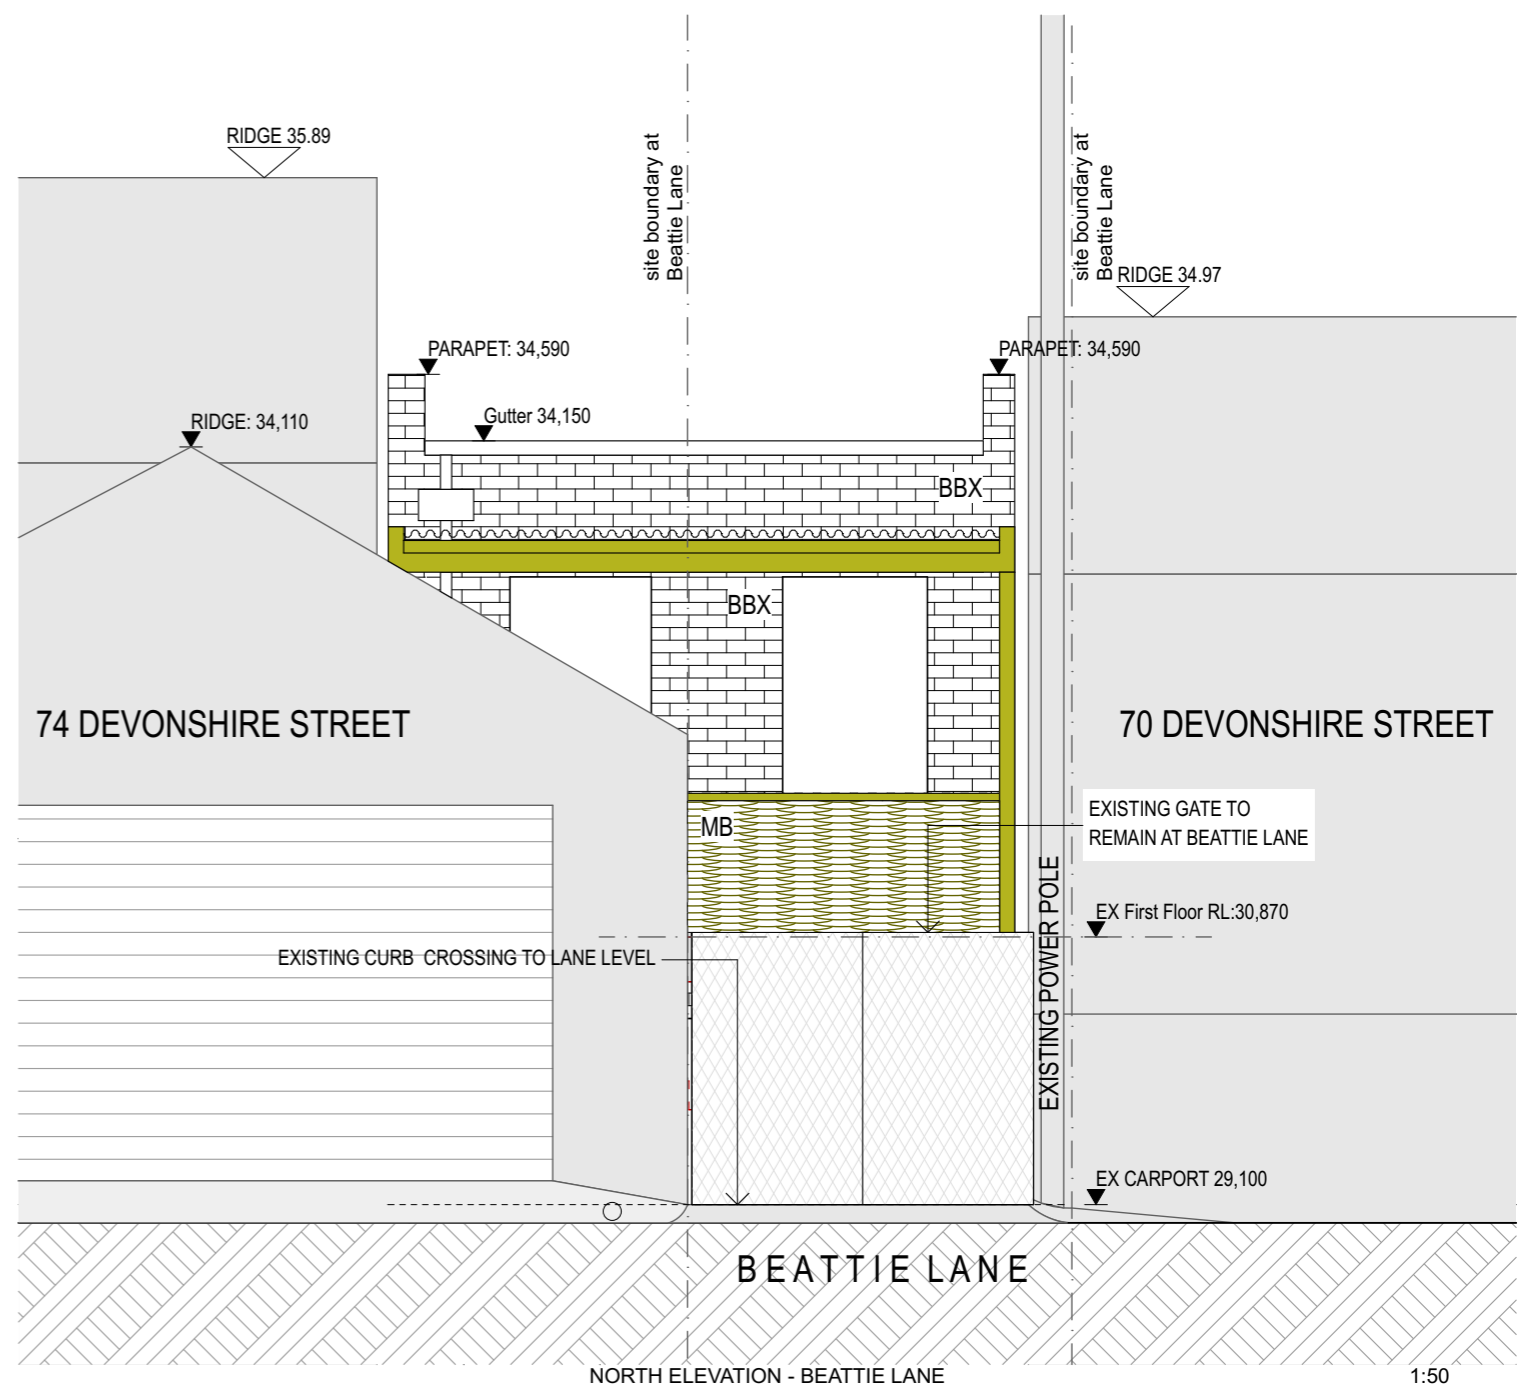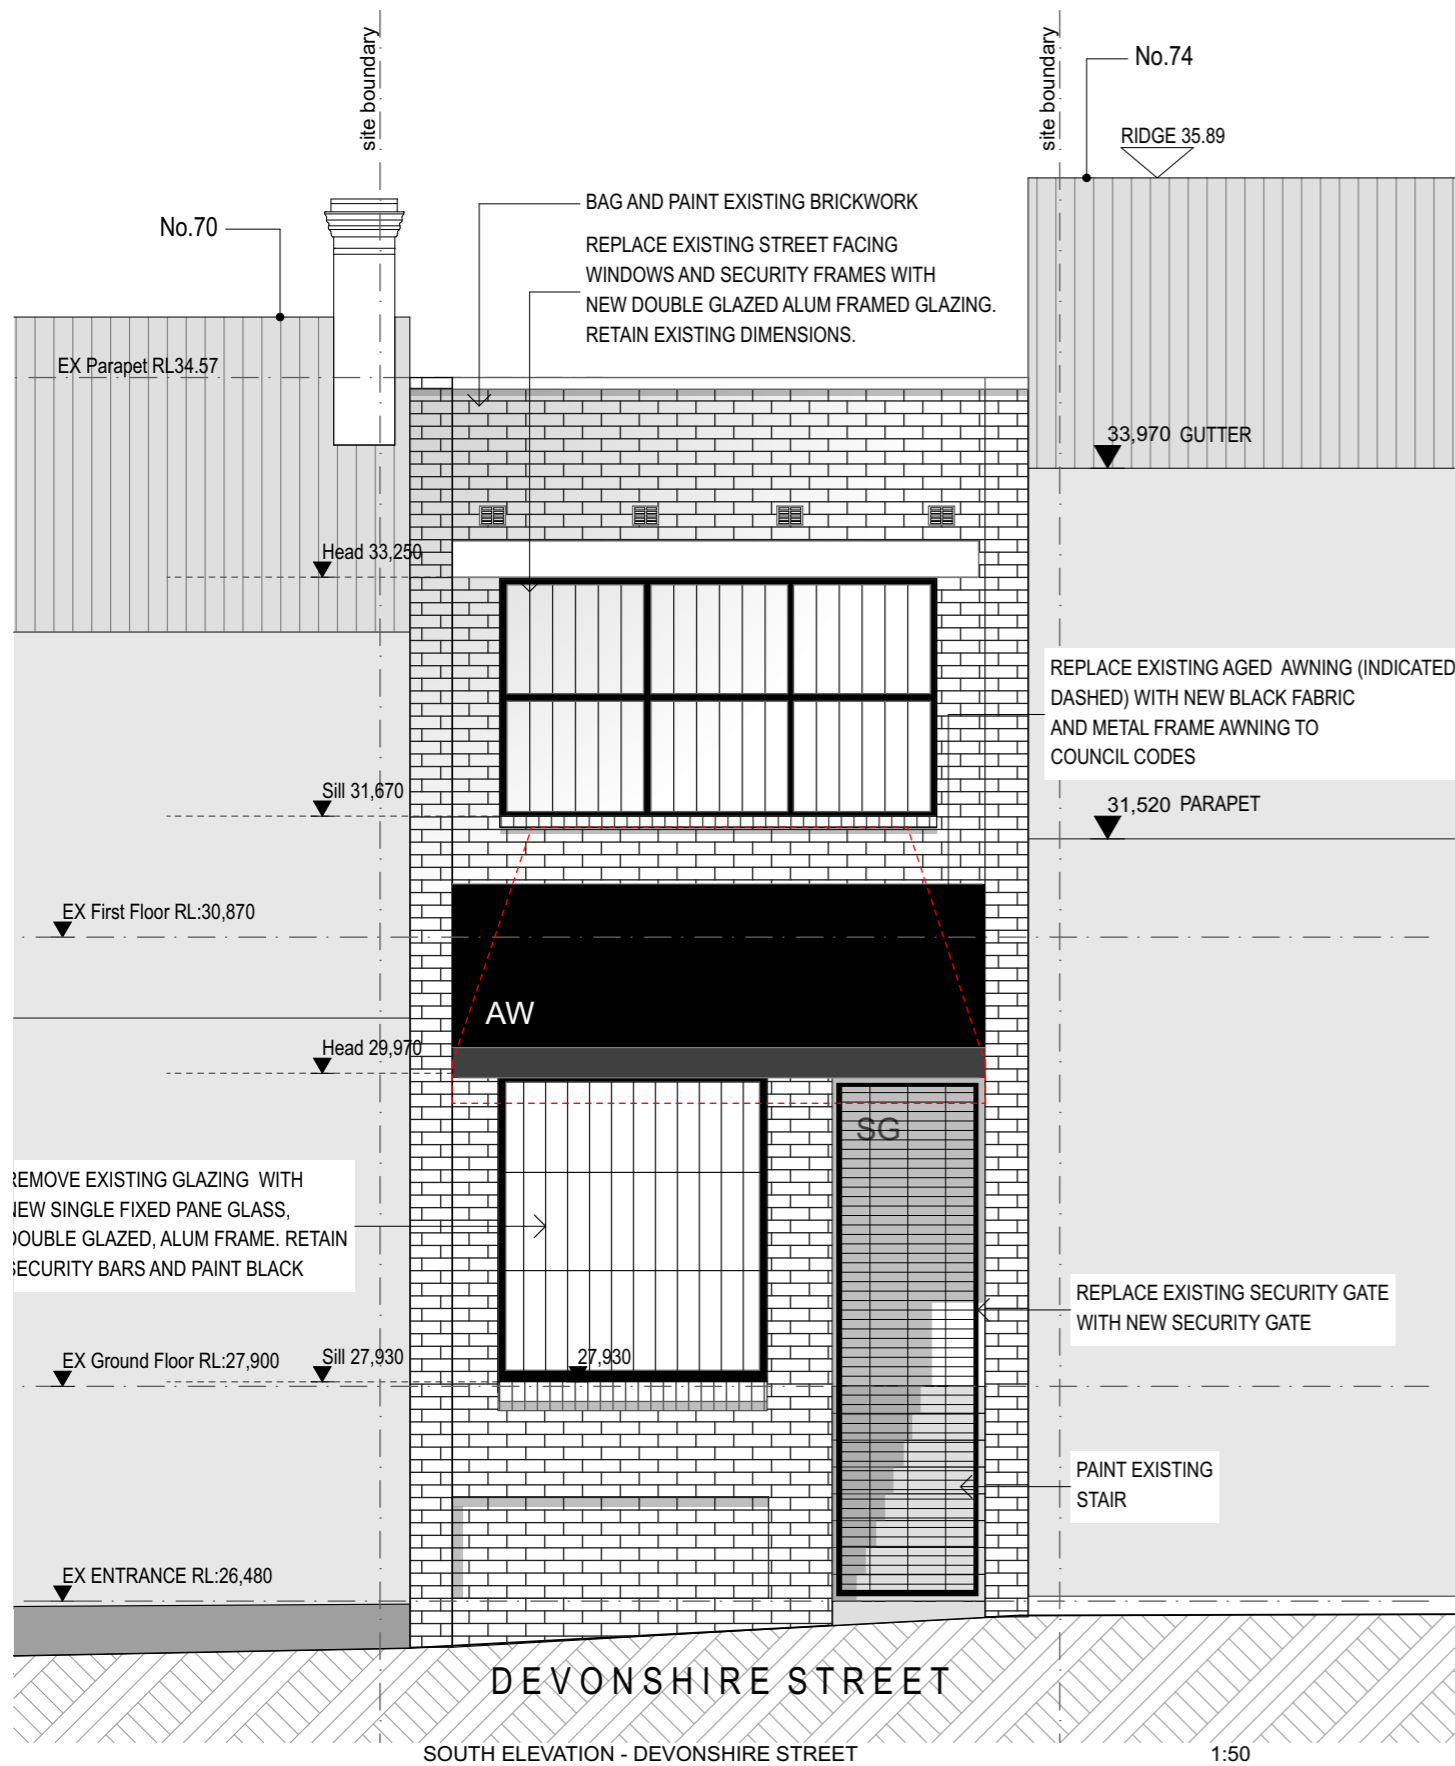

**PEARSON ARCHITECTURE**

L1, 17 - 19 Federation Road, Newtown NSW 2042  
T. 0407 012 678 E. sp@pearsonarchitecture.com NSW Reg. No. 8048

**72 DEVONSHIRE STREET, SURRY HILLS**

NOTES	LEGEND	Issue	Date	Drawing Title:	Issue																														
THIS DRAWING SHALL BE READ IN CONJUNCTION WITH ALL OTHER ARCHITECTURAL AND CONSULTANT DRAWINGS AND SPECIFICATIONS AND WITH SUCH OTHER WRITTEN INSTRUCTIONS OR SKETCHES AS MAY BE ISSUED DURING THE COURSE OF THE CONTRACT. NOTIFY ARCHITECT OF ANY DISCREPANCIES BEFORE PROCEEDING WITH WORK. MATERIALS AND WORKMANSHIP SHALL BE IN ACCORDANCE WITH THE SPECIFICATION, CURRENT SAA CODES, BUILDING REGULATIONS AND THE REQUIREMENTS OF ANY OTHER RELEVANT STATUTORY AUTHORITIES. CONTRACTOR SHALL VERIFY ALL DIMENSIONS ON SITE AND NOTIFY ARCHITECT OF ANY DISCREPANCIES. USE FIGURED DIMENSIONS ONLY. COPYRIGHT, ALL RIGHTS RESERVED. THIS DRAWING IS COPYRIGHT AND CONFIDENTIAL APART FROM ANY FAIR DEALINGS PERMITTED UNDER COPYRIGHT AND MAY NOT BE REPRODUCED BY ANY PERSON WITHOUT WRITTEN PERMISSION OF THE ABOVE PRACTICE AND IS NOT TO BE USED IN ANY MANNER PREJUDICIAL TO THE INTERESTS OF THAT PRACTICE. THIS DRAWING AND ATTACHED SHEET REMAIN THE PROPERTY OF SARA PEARSON.	<table border="0"> <tr> <td>EX</td><td>EXISTING</td> <td>XMR</td><td>EXISTING METAL ROOFING</td> <td>EP</td><td>EXTERNAL PAVING</td> </tr> <tr> <td>FCL</td><td>FINISHED CEILING LEVEL</td> <td>MR</td><td>METAL ROOFING</td> <td>MB</td><td>METAL MESH BALUSTRADE + HANDRAIL</td> </tr> <tr> <td>FFL</td><td>FINISHED FLOOR LEVEL</td> <td>PR</td><td>POLYCARBONATE ROOFING</td> <td>MS</td><td>METAL MESH SCREEN</td> </tr> <tr> <td>RL</td><td>REDUCED LEVEL</td> <td>BBX</td><td>EXISTING BRICKWORK BAGGED + PTD</td> <td>AW</td><td>AWNING</td> </tr> <tr> <td>VOS</td><td>VERIFY ON SITE</td> <td>TD</td><td>COMPOSITE TIMBER DECKING - MODWOOD FIRERATED</td> <td>SG</td><td>SECURITY GATE</td> </tr> </table>	EX	EXISTING	XMR	EXISTING METAL ROOFING	EP	EXTERNAL PAVING	FCL	FINISHED CEILING LEVEL	MR	METAL ROOFING	MB	METAL MESH BALUSTRADE + HANDRAIL	FFL	FINISHED FLOOR LEVEL	PR	POLYCARBONATE ROOFING	MS	METAL MESH SCREEN	RL	REDUCED LEVEL	BBX	EXISTING BRICKWORK BAGGED + PTD	AW	AWNING	VOS	VERIFY ON SITE	TD	COMPOSITE TIMBER DECKING - MODWOOD FIRERATED	SG	SECURITY GATE	DA	17/12/19	STREET ELEVATIONS	DA
EX	EXISTING	XMR	EXISTING METAL ROOFING	EP	EXTERNAL PAVING																														
FCL	FINISHED CEILING LEVEL	MR	METAL ROOFING	MB	METAL MESH BALUSTRADE + HANDRAIL																														
FFL	FINISHED FLOOR LEVEL	PR	POLYCARBONATE ROOFING	MS	METAL MESH SCREEN																														
RL	REDUCED LEVEL	BBX	EXISTING BRICKWORK BAGGED + PTD	AW	AWNING																														
VOS	VERIFY ON SITE	TD	COMPOSITE TIMBER DECKING - MODWOOD FIRERATED	SG	SECURITY GATE																														
				Client: Cecilia Senior	DRAWING No. DA-04																														
				Project No. 1201																															
				Scale 1:50																															





CITY OF SYDNEY  
CITY PLANNING DIVISION

APPROVAL

D/2019/1498  
7 April 2020

These plans must be read in  
conjunction with the decision notice

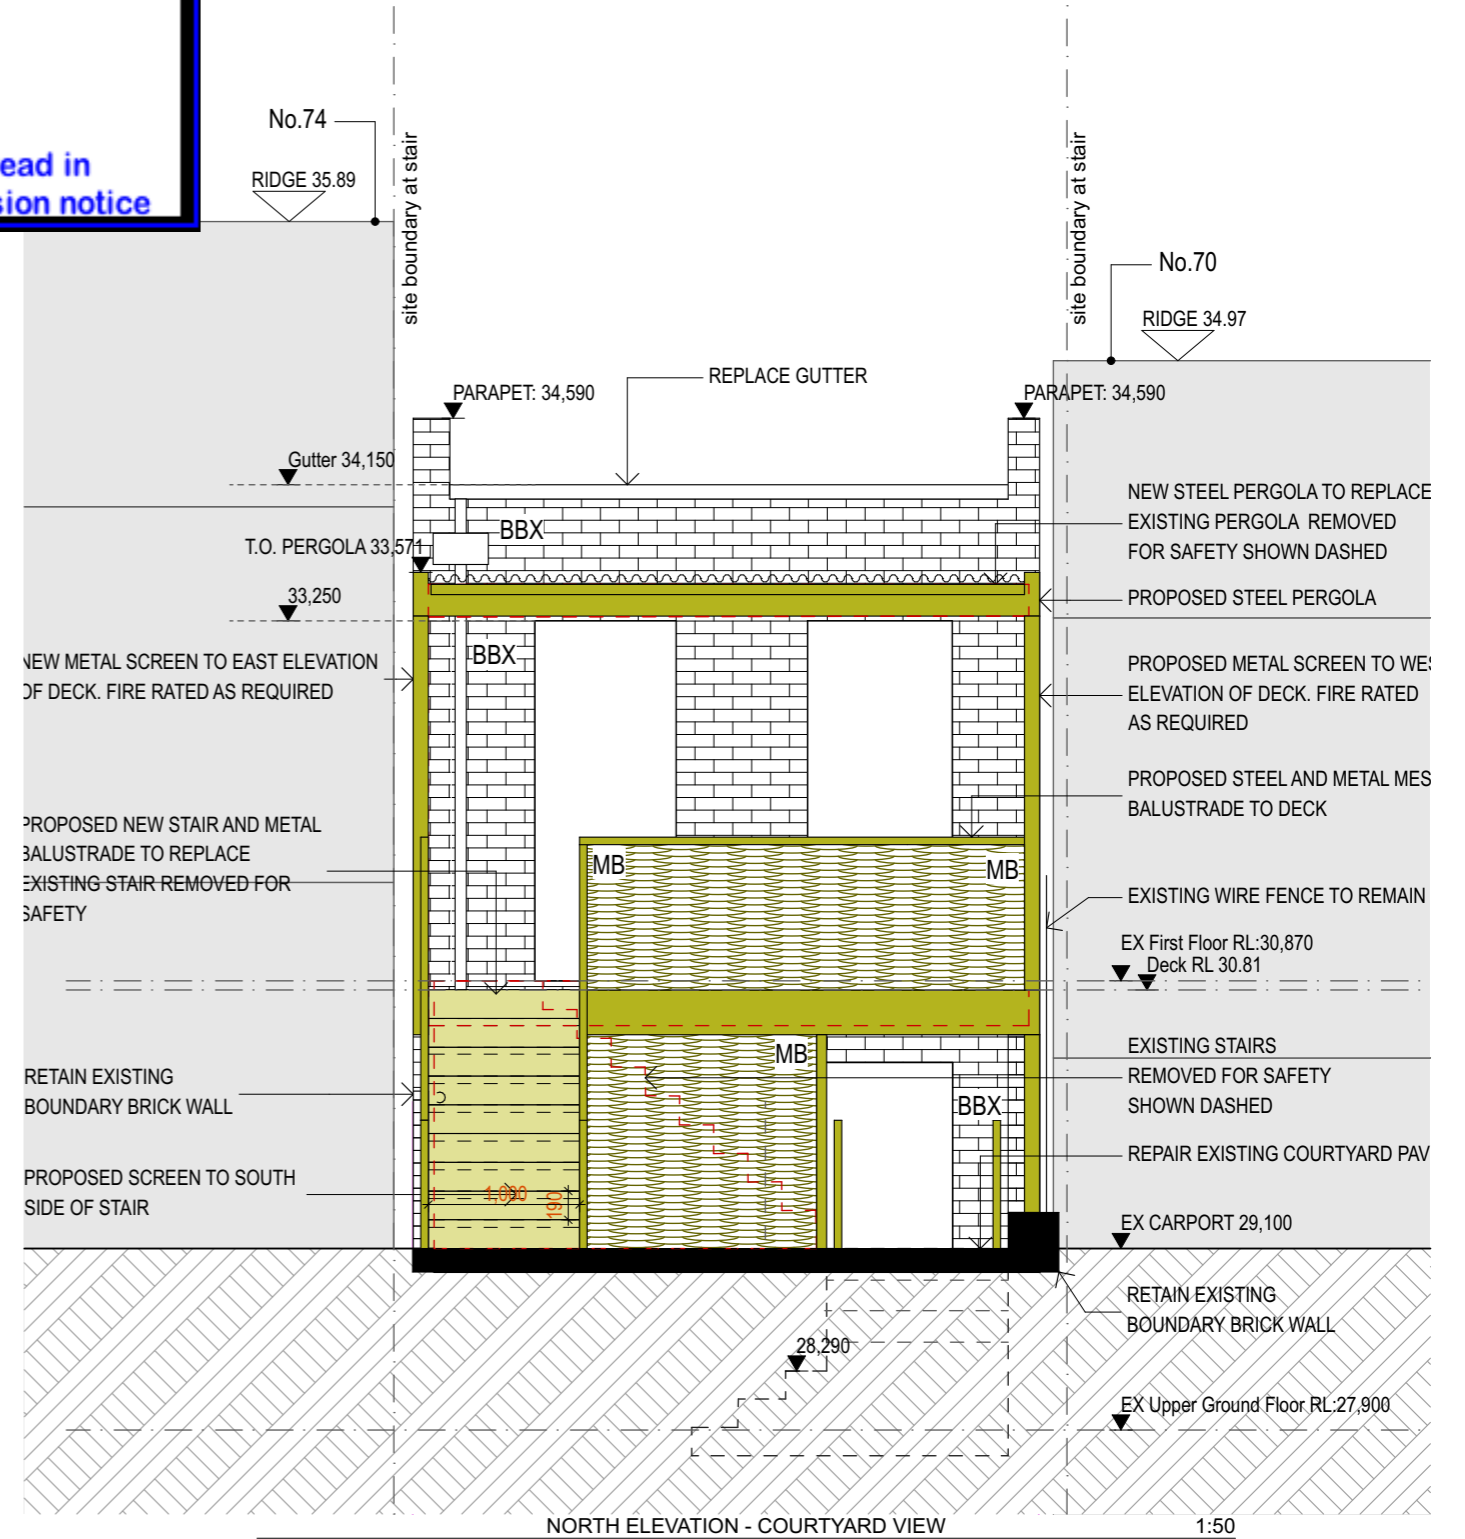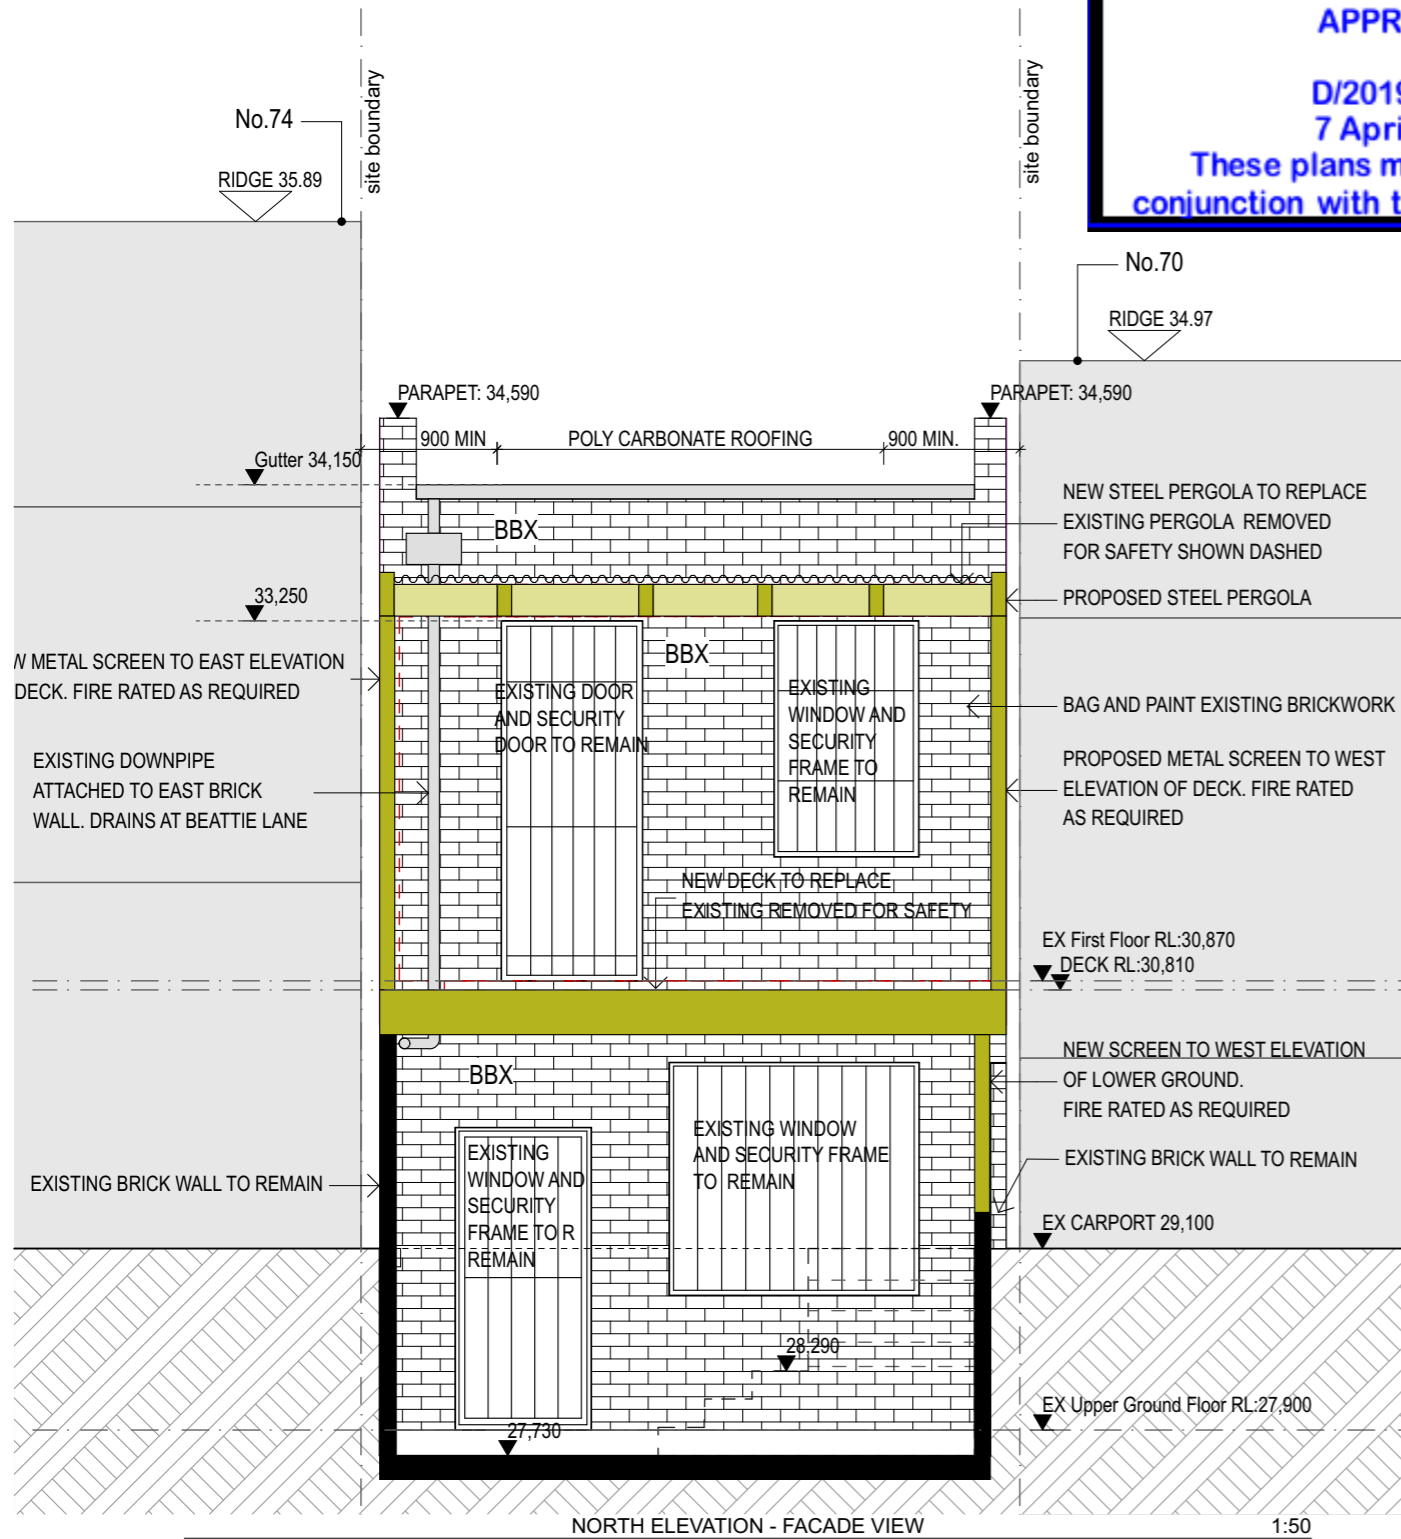


**PEARSON ARCHITECTURE**


L1, 17 - 19 Federation Road, Newtown NSW 2042  
T. 0407 012 678 E. sp@pearsonarchitecture.com NSW Reg. No. 8048

**72 DEVONSHIRE STREET, SURRY HILLS**

NOTES	LEGEND	Issue	Date	Drawing Title:	Issue																														
THIS DRAWING SHALL BE READ IN CONJUNCTION WITH ALL OTHER ARCHITECTURAL AND CONSULTANT DRAWINGS AND SPECIFICATIONS AND WITH SUCH OTHER WRITTEN INSTRUCTIONS OR SKETCHES AS MAY BE ISSUED DURING THE COURSE OF THE CONTRACT. NOTIFY ARCHITECT OF ANY DISCREPANCIES BEFORE PROCEEDING WITH WORK. MATERIALS AND WORKMANSHIP SHALL BE IN ACCORDANCE WITH THE SPECIFICATION, CURRENT SAA CODES, BUILDING REGULATIONS AND THE REQUIREMENTS OF ANY OTHER RELEVANT STATUTORY AUTHORITIES. CONTRACTOR SHALL VERIFY ALL DIMENSIONS ON SITE AND NOTIFY ARCHITECT OF ANY DISCREPANCIES. USE FIGURED DIMENSIONS ONLY. COPYRIGHT, ALL RIGHTS RESERVED. THIS DRAWING IS COPYRIGHT AND CONFIDENTIAL APART FROM ANY FAIR DEALINGS PERMITTED UNDER COPYRIGHT AND MAY NOT BE REPRODUCED BY ANY PERSON WITHOUT WRITTEN PERMISSION OF THE ABOVE PRACTICE AND IS NOT TO BE USED IN ANY MANNER PREJUDICIAL TO THE INTERESTS OF THAT PRACTICE. THIS DRAWING AND ATTACHED SHEET REMAIN THE PROPERTY OF SARA PEARSON.	<table border="0"> <tr> <td>EX</td><td>EXISTING</td> <td>XMR</td><td>EXISTING METAL ROOFING</td> <td>EP</td><td>EXTERNAL PAVING</td> </tr> <tr> <td>FCL</td><td>FINISHED CEILING LEVEL</td> <td>MR</td><td>METAL ROOFING</td> <td>MB</td><td>METAL MESH BALUSTRADE + HANDRAIL</td> </tr> <tr> <td>FFL</td><td>FINISHED FLOOR LEVEL</td> <td>PR</td><td>POLYCARBONATE ROOFING</td> <td>MS</td><td>METAL MESH SCREEN</td> </tr> <tr> <td>RL</td><td>REDUCED LEVEL</td> <td>BBX</td><td>EXISTING BRICKWORK BAGGED + PTD</td> <td>AW</td><td>AWNING</td> </tr> <tr> <td>VOS</td><td>VERIFY ON SITE</td> <td>TD</td><td>COMPOSITE TIMBER DECKING - MODWOOD FIRERATED</td> <td>SG</td><td>SECURITY GATE</td> </tr> </table>	EX	EXISTING	XMR	EXISTING METAL ROOFING	EP	EXTERNAL PAVING	FCL	FINISHED CEILING LEVEL	MR	METAL ROOFING	MB	METAL MESH BALUSTRADE + HANDRAIL	FFL	FINISHED FLOOR LEVEL	PR	POLYCARBONATE ROOFING	MS	METAL MESH SCREEN	RL	REDUCED LEVEL	BBX	EXISTING BRICKWORK BAGGED + PTD	AW	AWNING	VOS	VERIFY ON SITE	TD	COMPOSITE TIMBER DECKING - MODWOOD FIRERATED	SG	SECURITY GATE	DA	17/12/19	NORTH ELEVATION	DA
EX	EXISTING	XMR	EXISTING METAL ROOFING	EP	EXTERNAL PAVING																														
FCL	FINISHED CEILING LEVEL	MR	METAL ROOFING	MB	METAL MESH BALUSTRADE + HANDRAIL																														
FFL	FINISHED FLOOR LEVEL	PR	POLYCARBONATE ROOFING	MS	METAL MESH SCREEN																														
RL	REDUCED LEVEL	BBX	EXISTING BRICKWORK BAGGED + PTD	AW	AWNING																														
VOS	VERIFY ON SITE	TD	COMPOSITE TIMBER DECKING - MODWOOD FIRERATED	SG	SECURITY GATE																														
				Client: Cecilia Senior	DRAWING No. DA-05																														
				Project No. 1201																															
				Scale 1:50																															

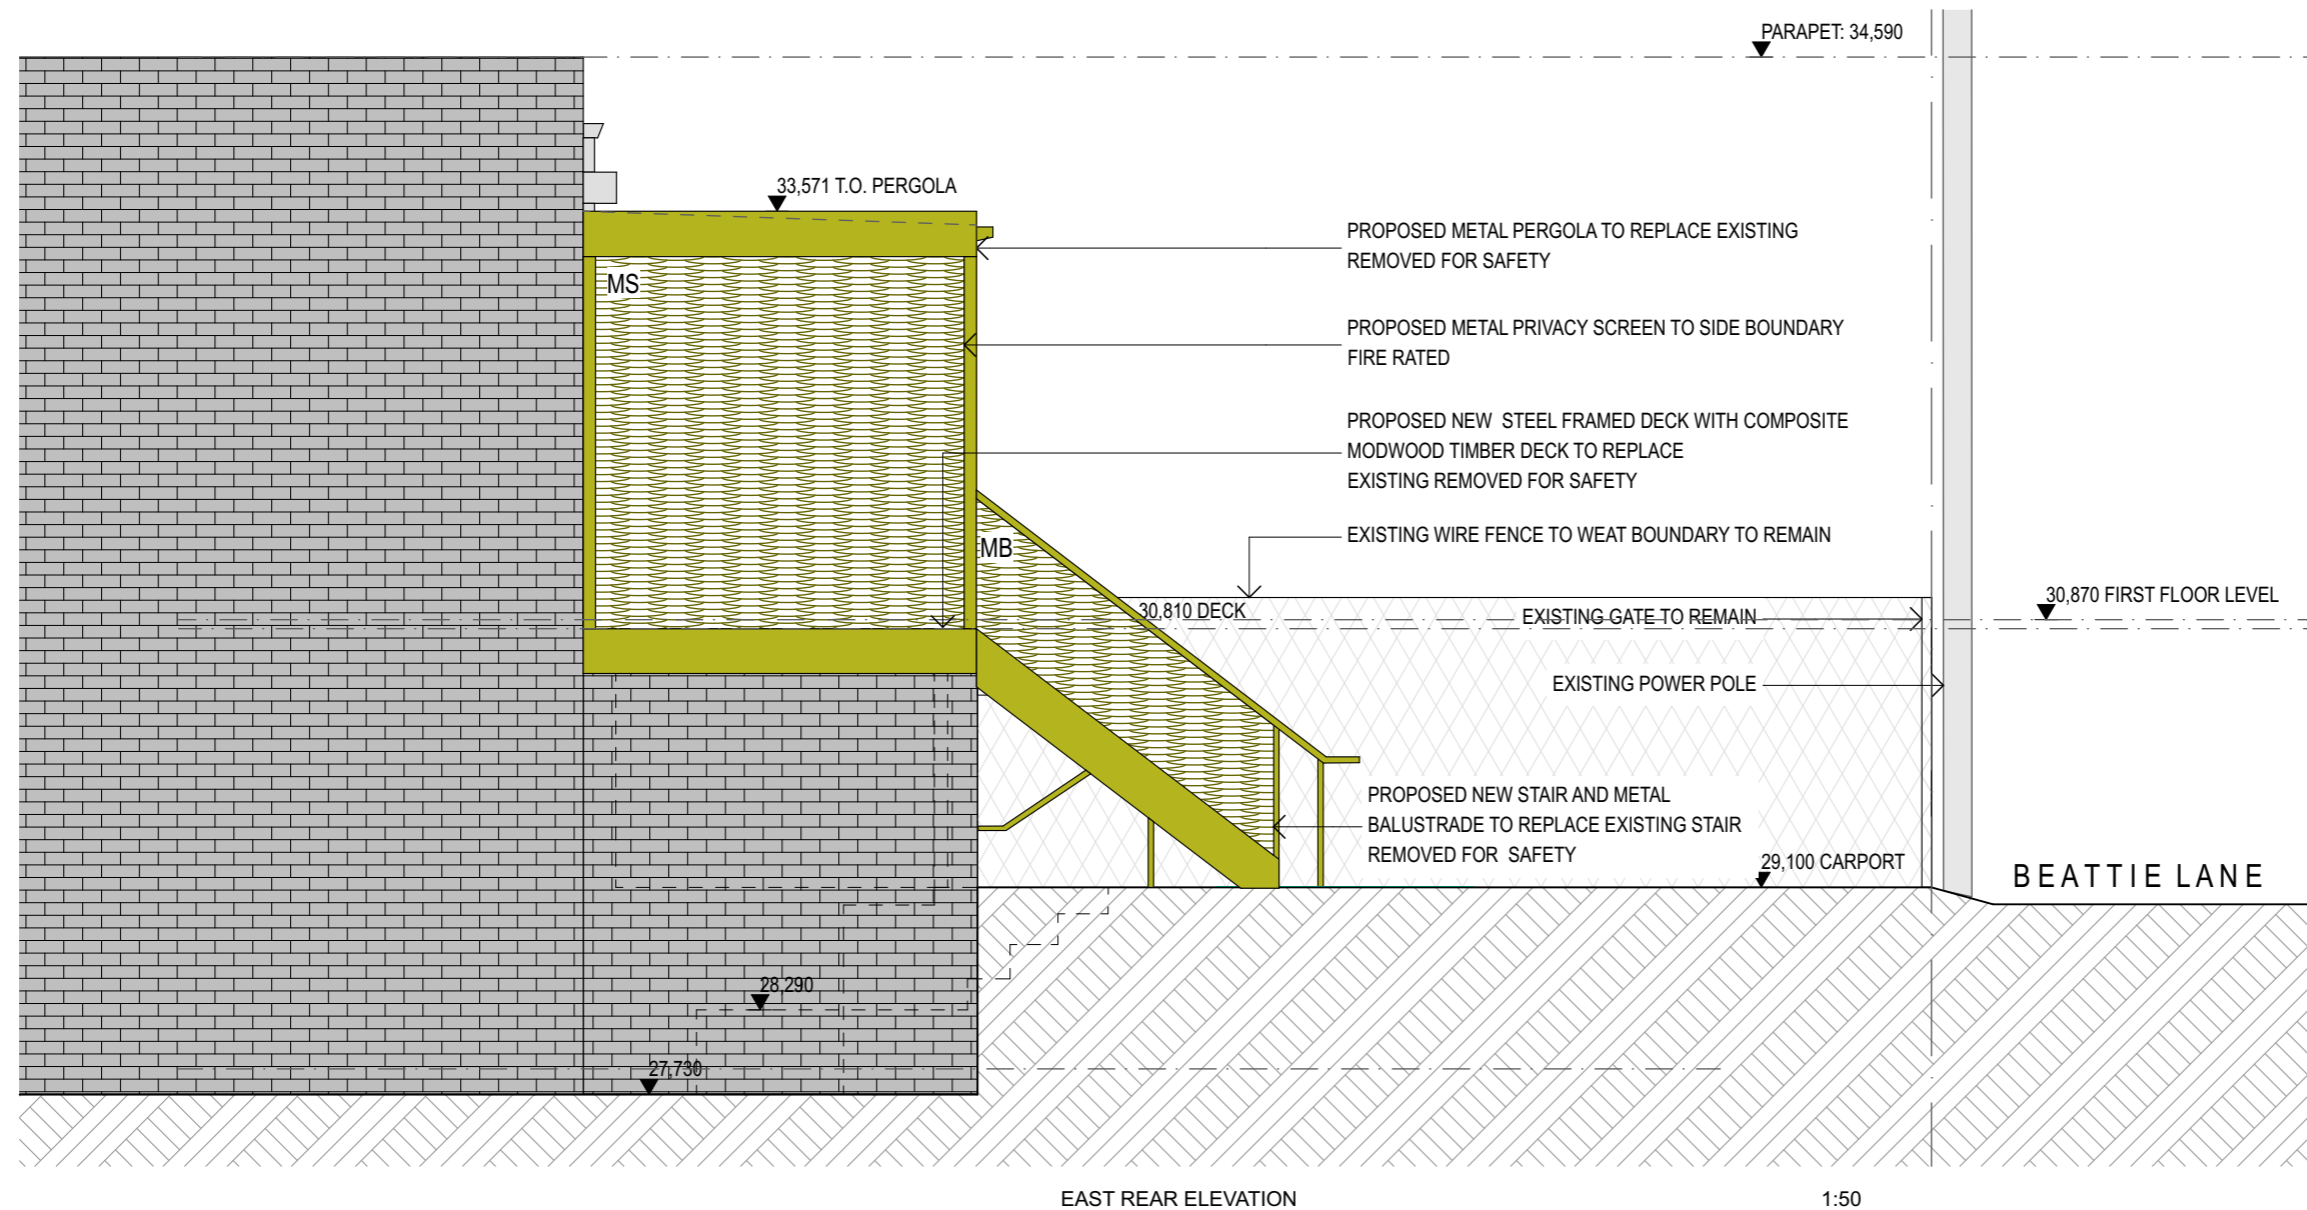

NOTES	LEGEND	Issue	Date	Drawing Title:	Issue
THIS DRAWING SHALL BE READ IN CONJUNCTION WITH ALL OTHER ARCHITECTURAL AND CONSULTANT DRAWINGS AND SPECIFICATIONS AND WITH SUCH OTHER WRITTEN INSTRUCTIONS OR SKETCHES AS MAY BE ISSUED DURING THE COURSE OF THE CONTRACT. NOTIFY ARCHITECT OF ANY DISCREPANCIES BEFORE PROCEEDING WITH WORK. MATERIALS AND WORKMANSHIP SHALL BE IN ACCORDANCE WITH THE SPECIFICATION, CURRENT SAA CODES, BUILDING REGULATIONS AND THE REQUIREMENTS OF ANY OTHER RELEVANT STATUTORY AUTHORITIES. CONTRACTOR SHALL VERIFY ALL DIMENSIONS ON SITE AND NOTIFY ARCHITECT OF ANY DISCREPANCIES. USE FIGURED DIMENSIONS ONLY. COPYRIGHT, ALL RIGHTS RESERVED. THIS DRAWING IS COPYRIGHT AND CONFIDENTIAL APART FROM ANY FAIR DEALINGS PERMITTED UNDER COPYRIGHT AND MAY NOT BE REPRODUCED BY ANY PERSON WITHOUT WRITTEN PERMISSION OF THE ABOVE PRACTICE AND IS NOT TO BE USED IN ANY MANNER PREJUDICIAL TO THE INTERESTS OF THAT PRACTICE. THIS DRAWING AND ATTACHED SHEET REMAIN THE PROPERTY OF SARA PEARSON.	EX EXISTING FCL FINISHED CEILING LEVEL FFL FINISHED FLOOR LEVEL RL REDUCED LEVEL VOS VERIFY ON SITE XMR EXISTING METAL ROOFING MR METAL ROOFING PR POLYCARBONATE ROOFING BBX EXISTING BRICKWORK BAGGED + PTD TD COMPOSITE TIMBER DECKING - MODWOOD FIRERATED EP EXTERNAL PAVING MB METAL MESH BALUSTRADE + HANDRAIL MS METAL MESH SCREEN AW AWNING SG SECURITY GATE	DA	17/12/19	ISSUE FOR DEVELOPMENT APPLICATION	DA
				EAST ELEVATION	DA
				Client: Cecilia Senior	DRAWING No. DA-06
				Project No. 1201	
				Scale 1:50	

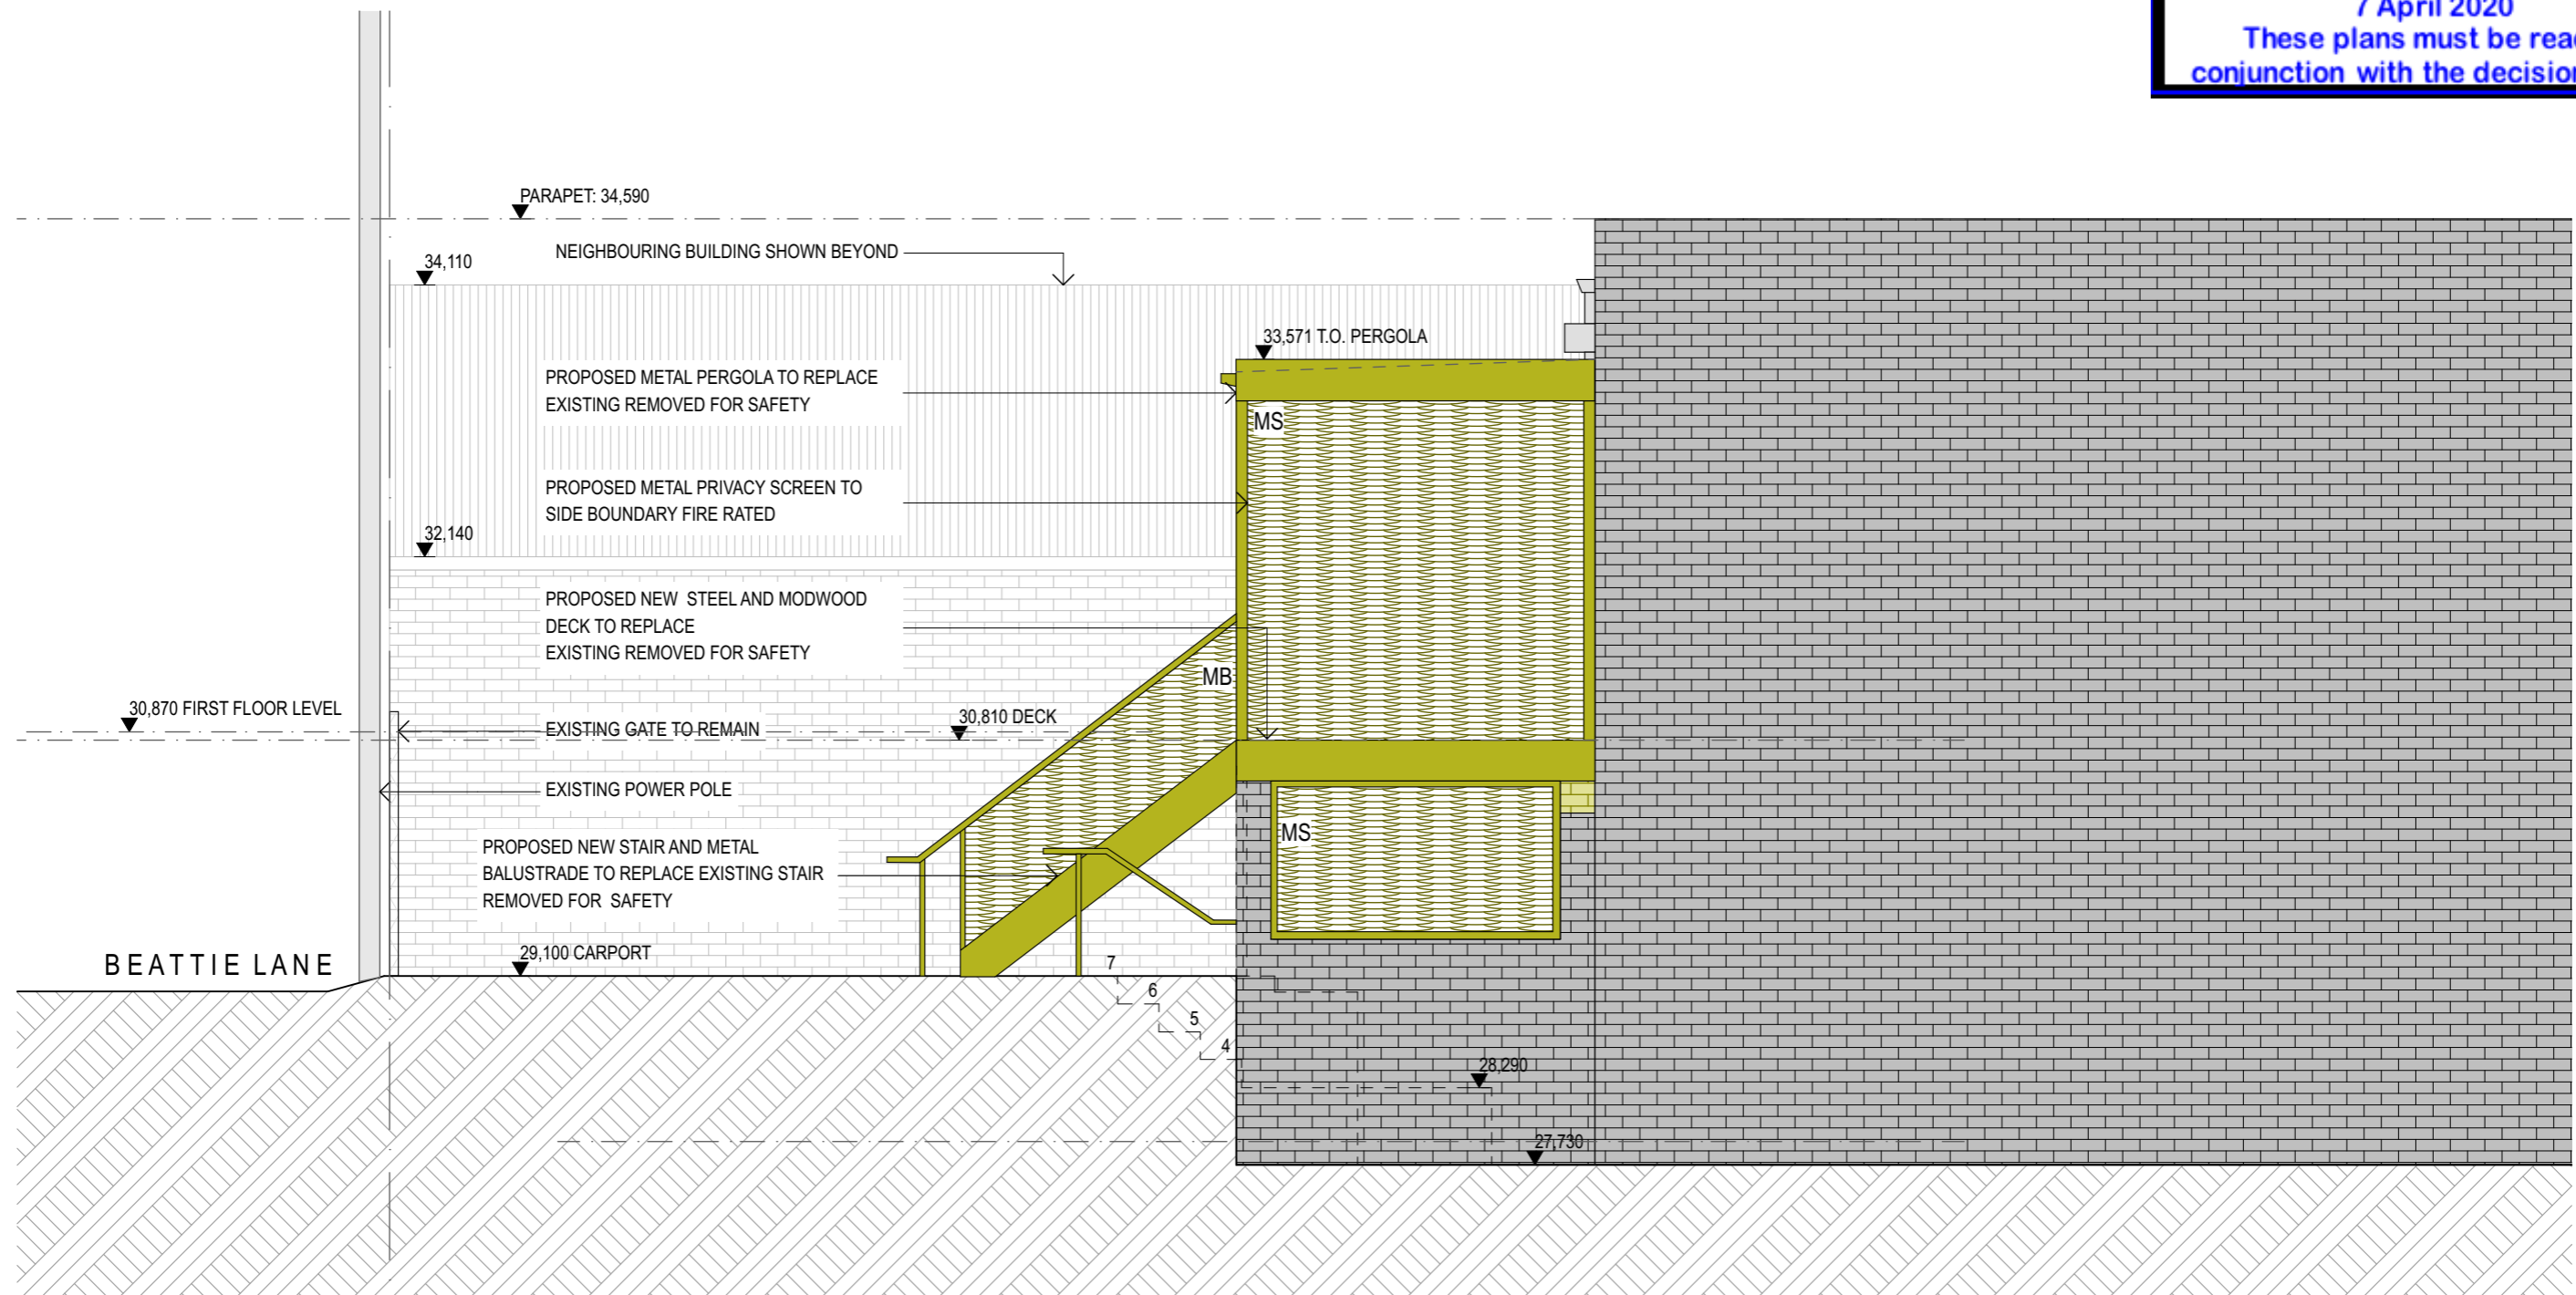

WEST ELEVATION - BEATTIE LANE END

1:50

NOTES	LEGEND	Issue	Date	Drawing Title:	Issue
THIS DRAWING SHALL BE READ IN CONJUNCTION WITH ALL OTHER ARCHITECTURAL AND CONSULTANT DRAWINGS AND SPECIFICATIONS AND WITH SUCH OTHER WRITTEN INSTRUCTIONS OR SKETCHES AS MAY BE ISSUED DURING THE COURSE OF THE CONTRACT. NOTIFY ARCHITECT OF ANY DISCREPANCIES BEFORE PROCEEDING WITH WORK. MATERIALS AND WORKMANSHIP SHALL BE IN ACCORDANCE WITH THE SPECIFICATION, CURRENT SAA CODES, BUILDING REGULATIONS AND THE REQUIREMENTS OF ANY OTHER RELEVANT STATUTORY AUTHORITIES. CONTRACTOR SHALL VERIFY ALL DIMENSIONS ON SITE AND NOTIFY ARCHITECT OF ANY DISCREPANCIES. USE FIGURED DIMENSIONS ONLY. COPYRIGHT, ALL RIGHTS RESERVED. THIS DRAWING IS COPYRIGHT AND CONFIDENTIAL APART FROM ANY FAIR DEALINGS PERMITTED UNDER COPYRIGHT AND MAY NOT BE REPRODUCED BY ANY PERSON WITHOUT WRITTEN PERMISSION OF THE ABOVE PRACTICE AND IS NOT TO BE USED IN ANY MANNER PREJUDICIAL TO THE INTERESTS OF THAT PRACTICE. THIS DRAWING AND ATTACHED SHEET REMAIN THE PROPERTY OF SARA PEARSON.	EX EXISTING FCL FINISHED CEILING LEVEL FFL FINISHED FLOOR LEVEL RL REDUCED LEVEL VOS VERIFY ON SITE XMR EXISTING METAL ROOFING MR METAL ROOFING PR POLYCARBONATE ROOFING BBX EXISTING BRICKWORK BAGGED + PTD TD COMPOSITE TIMBER DECKING - MODWOOD FIRERATED EP EXTERNAL PAVING MB METAL MESH BALUSTRADE + HANDRAIL MS METAL MESH SCREEN AW AWNING SG SECURITY GATE	DA	17/12/19	ISSUE FOR DEVELOPMENT APPLICATION	WEST ELEVATION
				Client: Cecilia Senior	DA
				Project No. 1201	DRAWING No.
				Scale 1:50	DA-07