




1 MOBILE BOX OFFICE LEVEL 00  
1:100

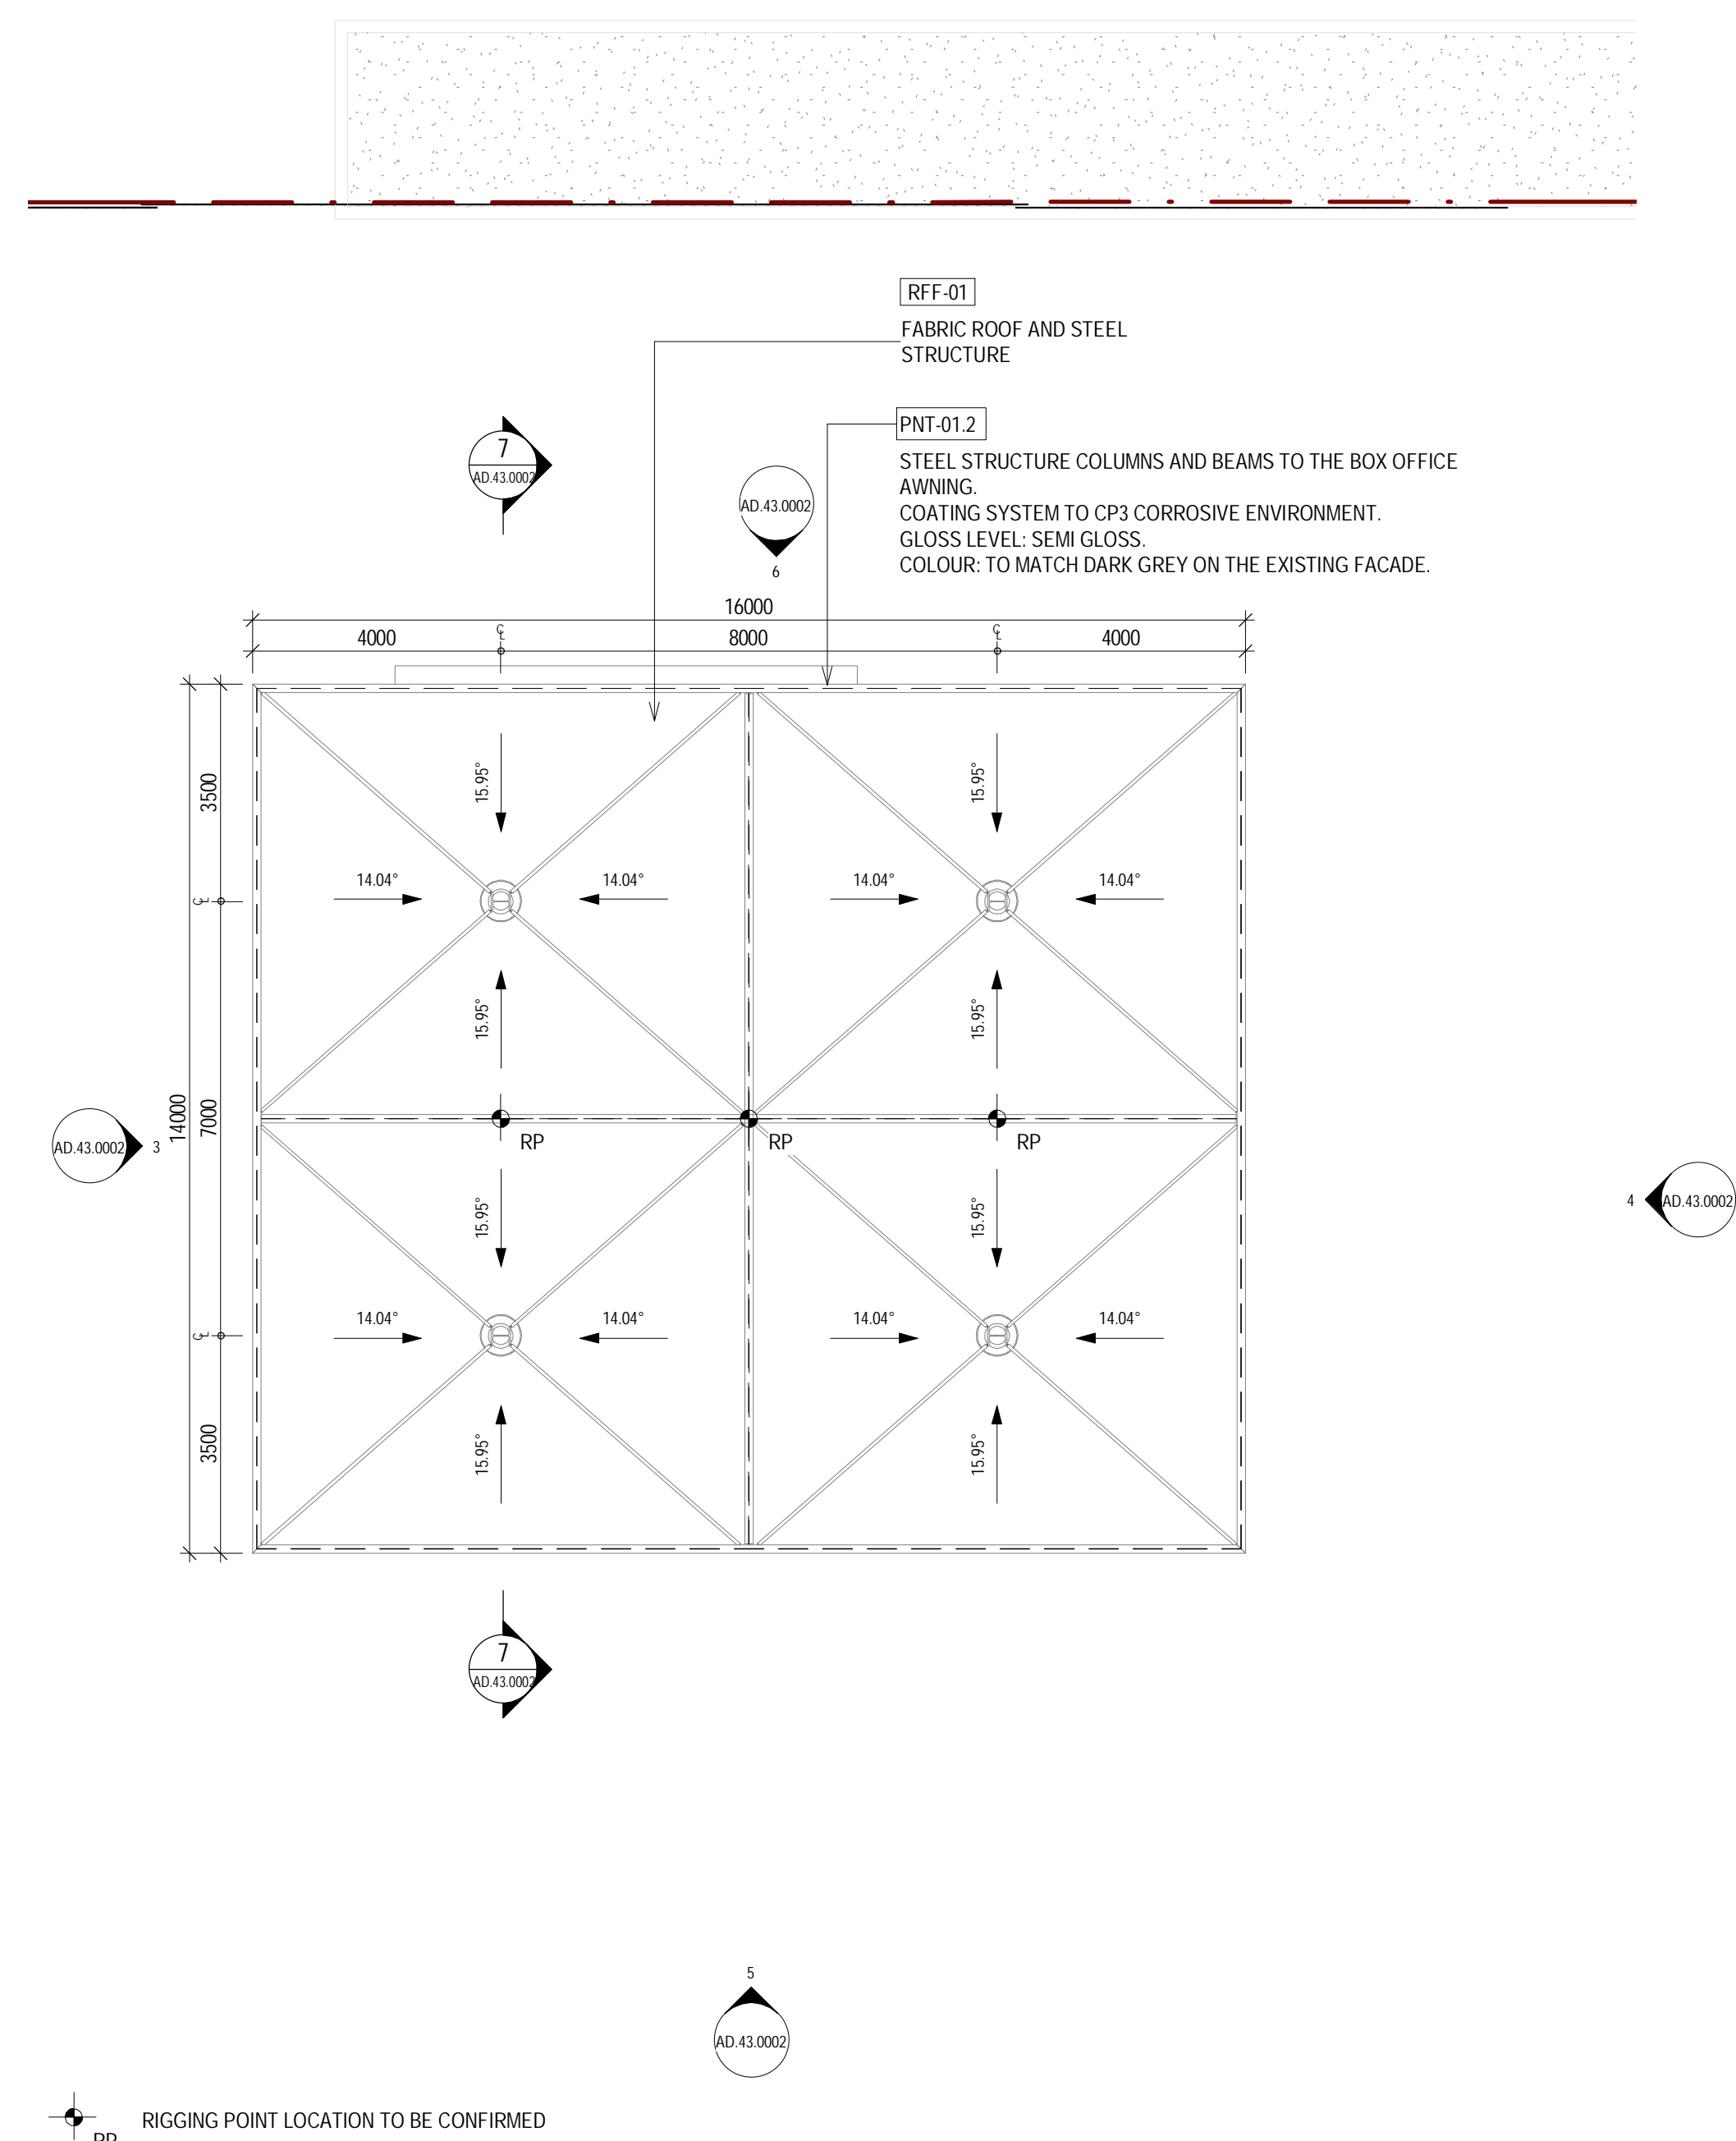


2 MOBILE BOX OFFICE LEVEL 01  
1:100

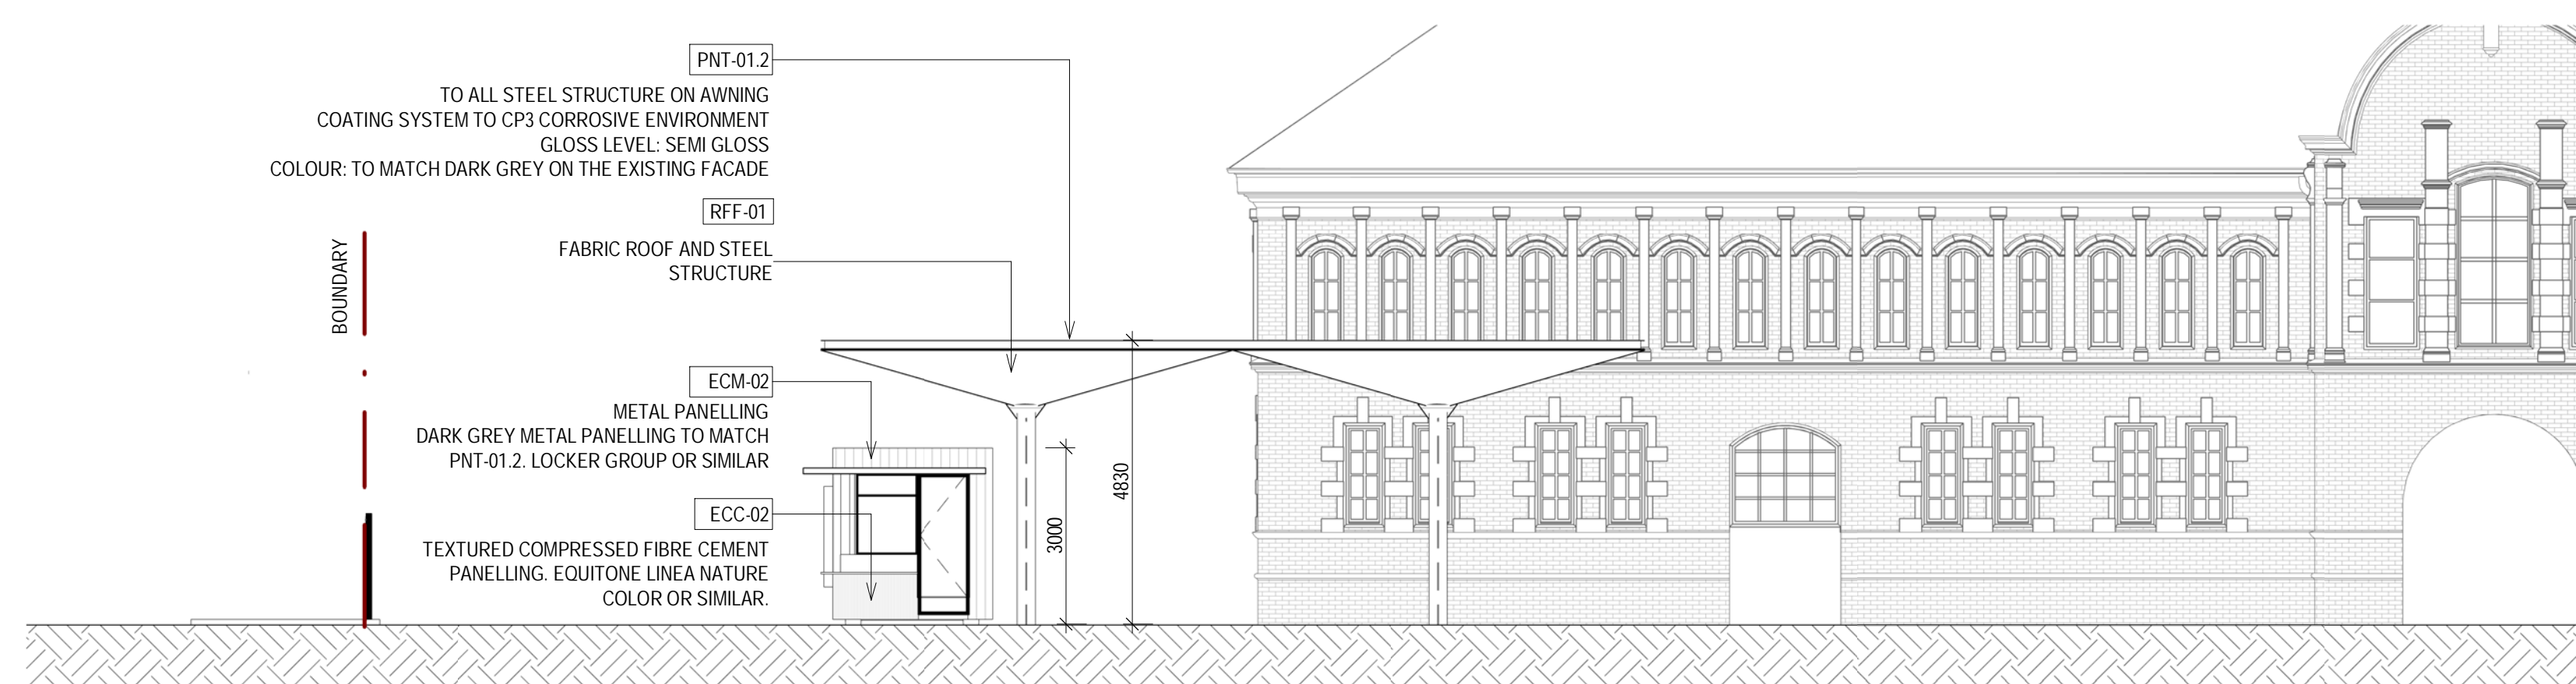


3 MOBILE BOX OFFICE NORTH ELEVATION  
1:100

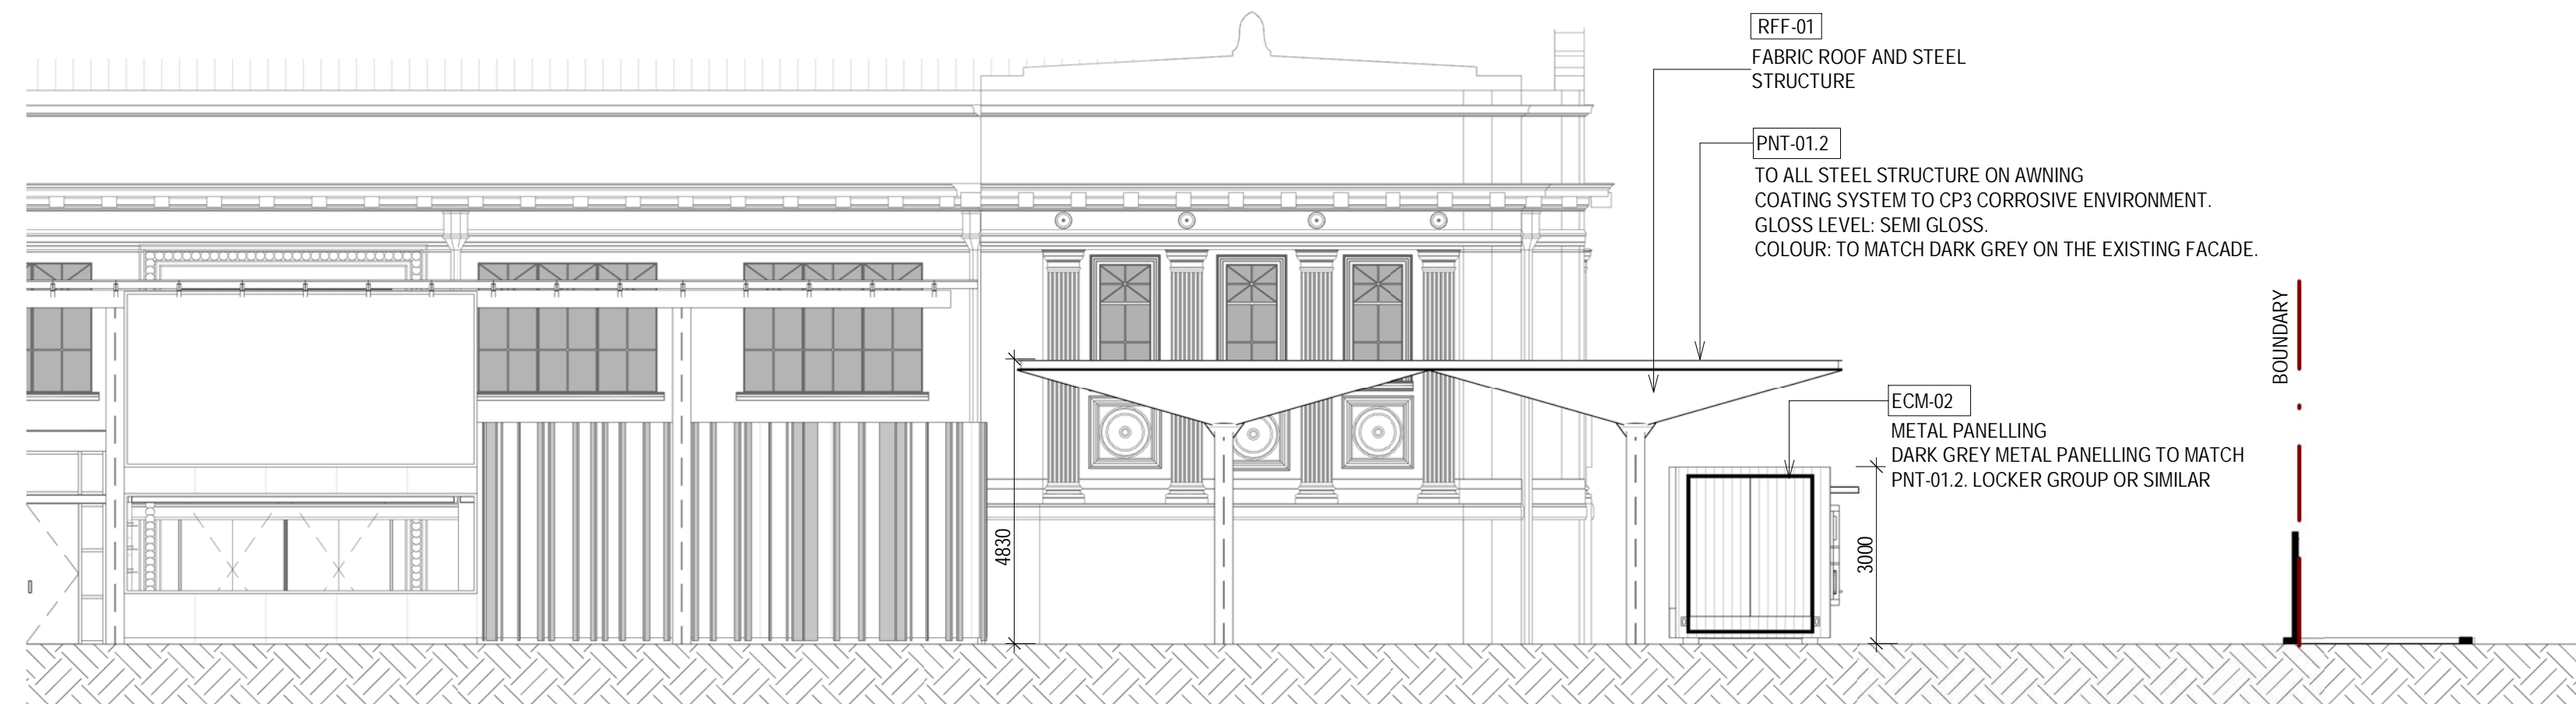


4 MOBILE BOX OFFICE SOUTH ELEVATION  
1:100

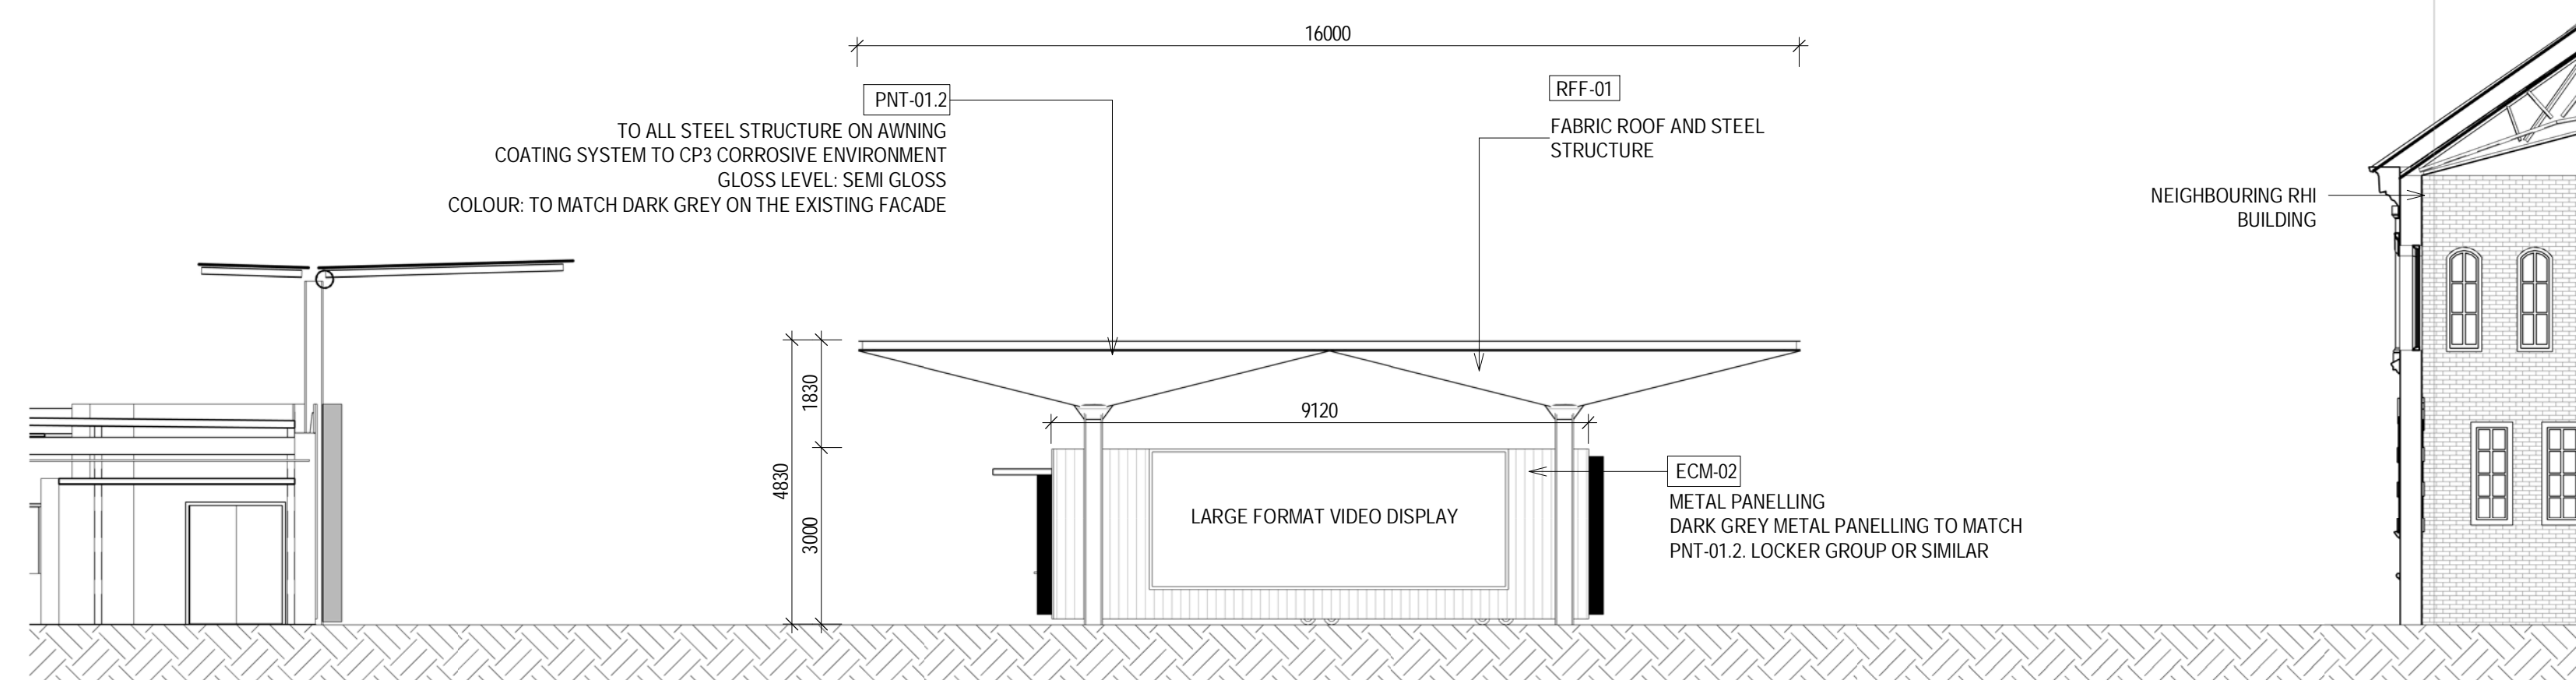

5 MOBILE BOX OFFICE WEST ELEVATION  
1:100

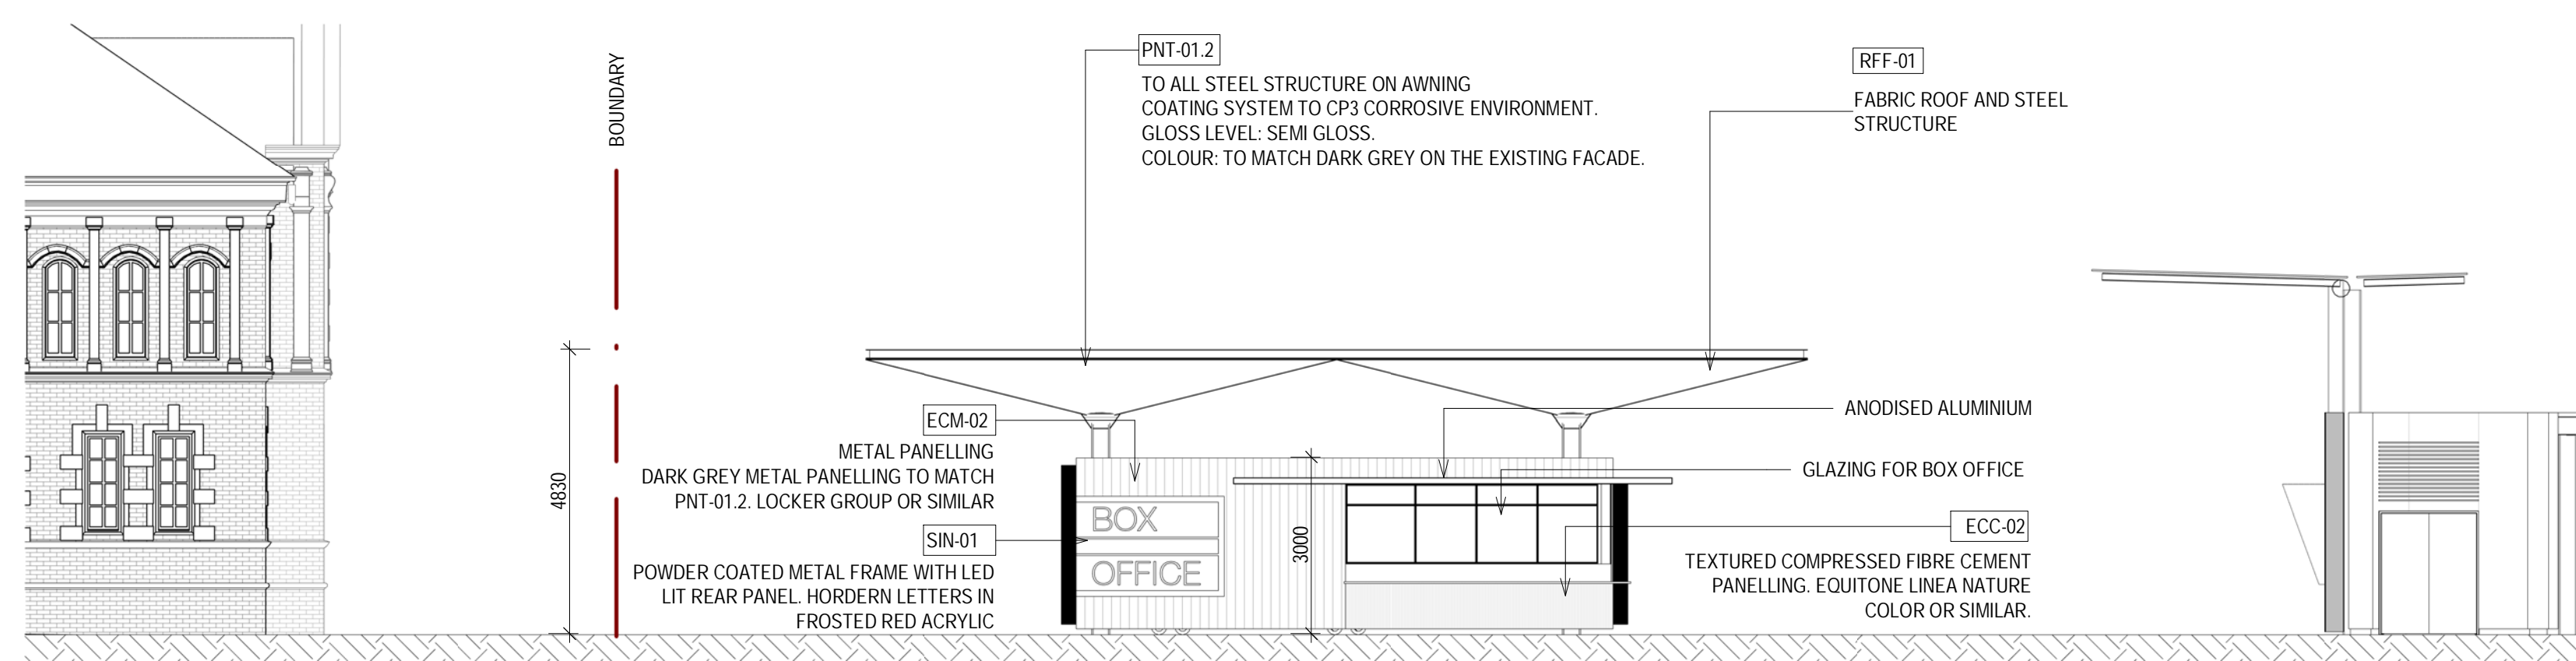

6 MOBILE BOX OFFICE EAST ELEVATION  
1:100

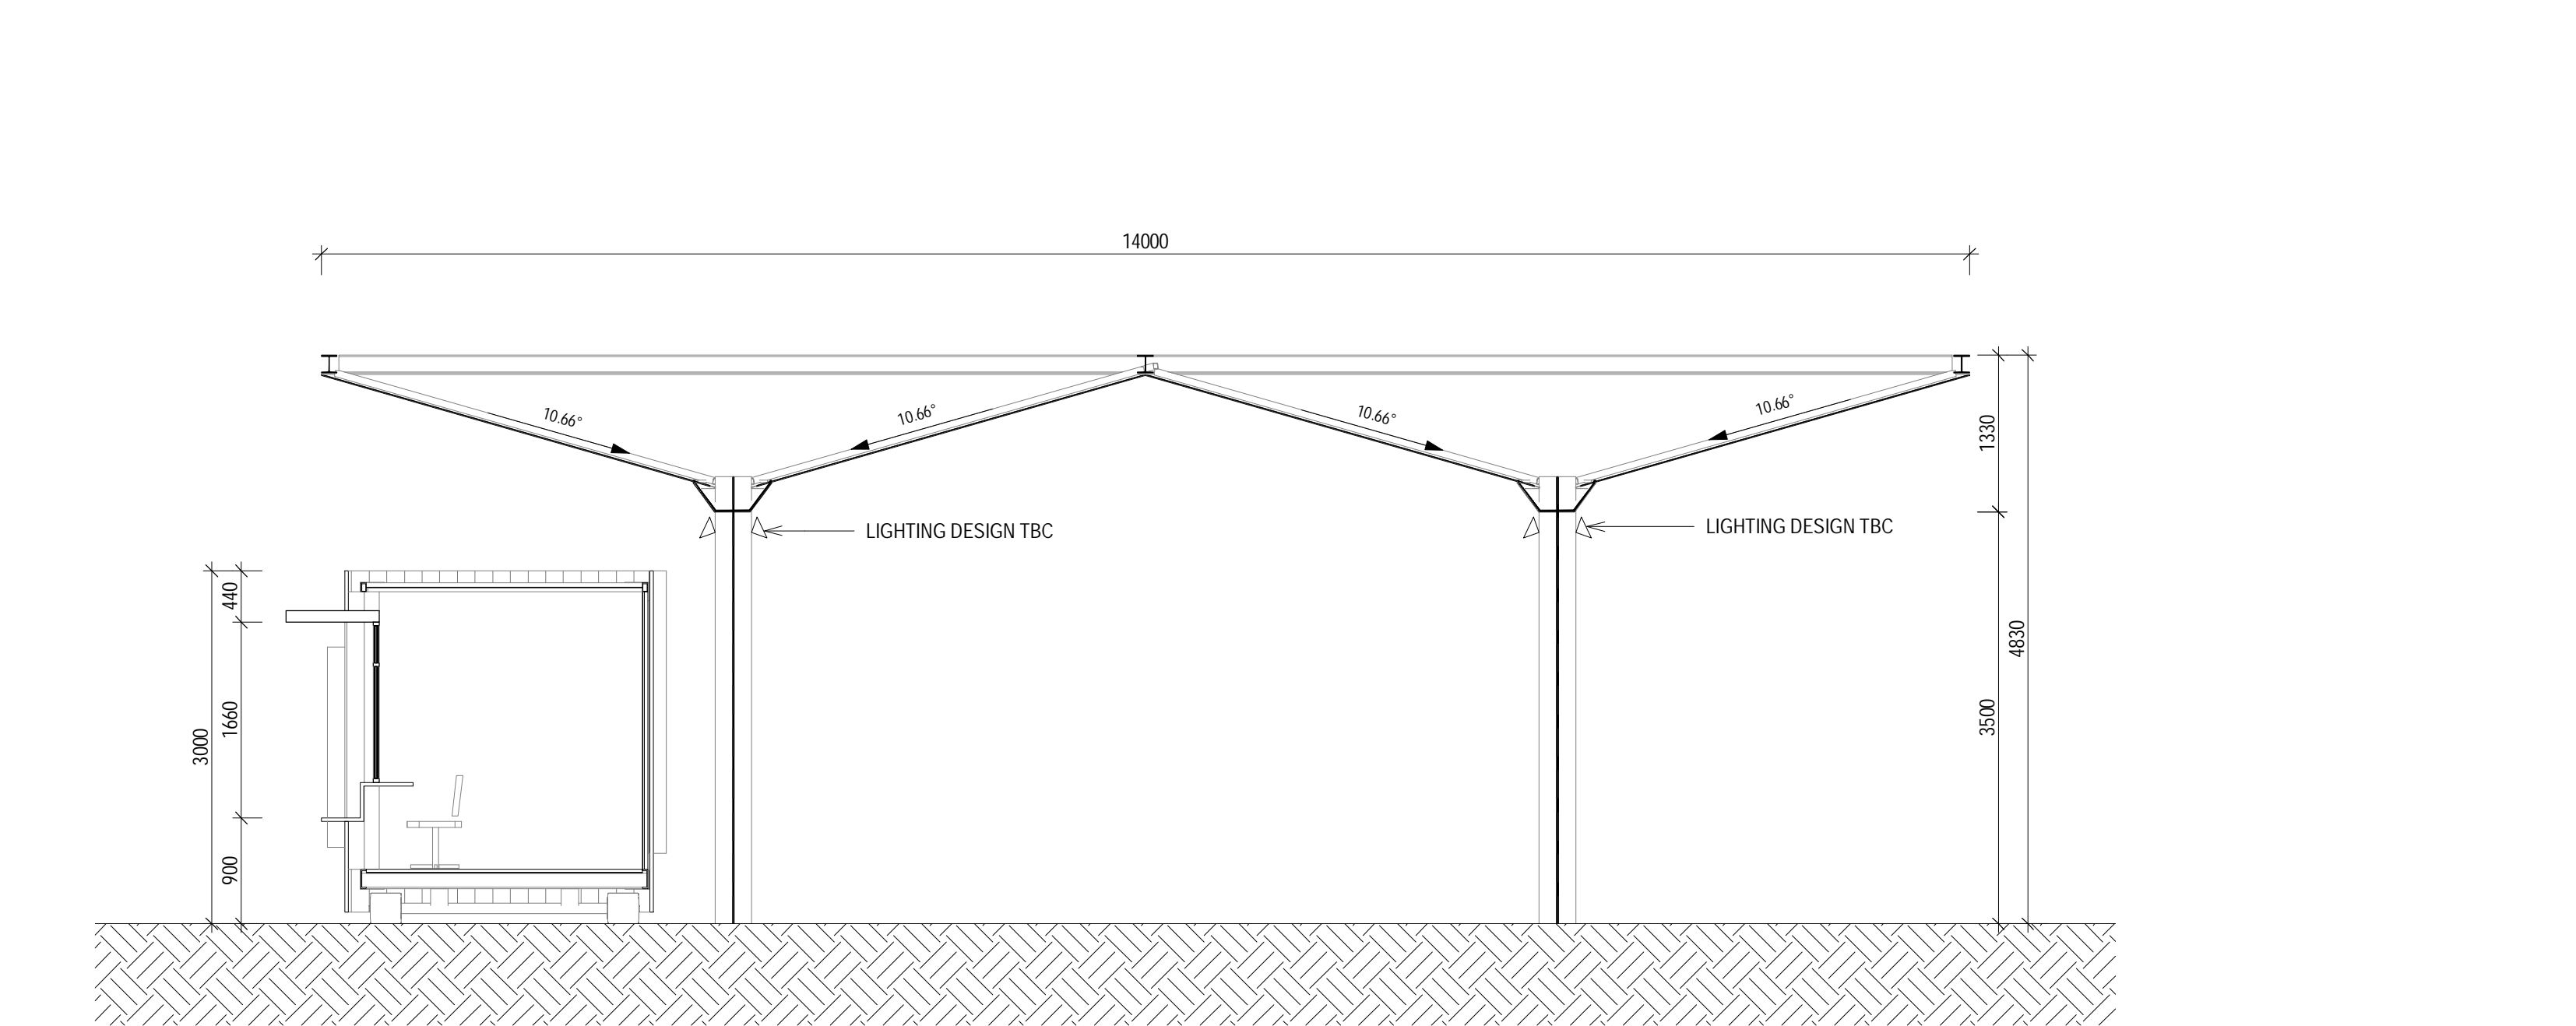

7 MOBILE BOX OFFICE SECTION  
1:50

REFERENCE MAP



CLIENT:



STRUCTURAL, CIVIL & SERVICES ENGINEER:



COST CONSULTANT:



LANDSCAPE ARCHITECT:



PROJECT MANAGER:



NOTES:

DISCLAIMER  
USE FIGURED DIMENSIONS ONLY DO NOT SCALE FROM DRAWING CHECK & VERIFY ALL DIMENSIONS ON SITE BEFORE FABRICATION OR SET OUT.

This drawing is diagrammatic and shows general arrangements. Any information involving measurement of the works shall be taken from documented dimensions on the architectural and structural drawings, workshop drawings by others and conditions on site. The works shall comply with the contract conditions and Statutory Regulations.

All rights reserved. This work is copyright and cannot be reproduced or copied in any form or by any means graphic, electronic or mechanical, including photocopying without the written permission of Populous architects in association. Any licence, expressed or implied, to use this document for any purpose whatsoever is restricted to the terms of the agreement or implied agreement between Populous and the instructing party.

THIS DRAWING IS AN UNCONTROLLED COPY, UNLESS NOTED OTHERWISE.

REV	DESCRIPTION	DATE
1	FOR INFORMATION	28/02/2019
2	FOR INFORMATION	13/03/2019
3	FOR INFORMATION	16/04/2019
4	FOR INFORMATION	18/04/2019
5	FOR DA ISSUE	07/06/2019
6	FOR DA ISSUE	05/07/2019

ARCHITECT:



93 Shippard Street  
Sydney, NSW 2008  
AUSTRALIA  
T +61 (0)2 9554 3400  
F +61 (0)2 7 3839 9188  
www.populous.com  
E-mail: sport.au@populous.com

PROJECT  
HORDERN PAVILION  
1 DRIVER AVE, MOORE PARK, NSW

SHEET TITLE  
BOX OFFICE  
PLANS SECTIONS AND ELEVATIONS

PROJECT NUMBER 00-7428-00	COORDINATED FC	REVIEWED PF	APPROVED CP
SCALE 100% @ A0 As indicated	PHASE DA	DRAWING NUMBER AD.43.0002	REVISION 6

FOR APPROVAL