



NOTES	LEGEND	Issue	Date	Drawing Title:	Issue		
THIS DRAWING SHALL BE READ IN CONJUNCTION WITH ALL OTHER ARCHITECTURAL AND CONSULTANT DRAWINGS AND SPECIFICATIONS AND WITH SUCH OTHER WRITTEN INSTRUCTIONS OR SKETCHES AS MAY BE ISSUED DURING THE COURSE OF THE CONTRACT. NOTIFY ARCHITECT OF ANY DISCREPANCIES BEFORE PROCEEDING WITH WORK. MATERIALS AND WORKMANSHIP SHALL BE IN ACCORDANCE WITH THE SPECIFICATION, CURRENT SAA CODES, BUILDING REGULATIONS AND THE REQUIREMENTS OF ANY OTHER RELEVANT STATUTORY AUTHORITIES. CONTRACTOR SHALL VERIFY ALL DIMENSIONS ON SITE AND NOTIFY ARCHITECT OF ANY DISCREPANCIES. USE FIGURED DIMENSIONS ONLY. COPYRIGHT, ALL RIGHTS RESERVED. THIS DRAWING IS COPYRIGHT AND CONFIDENTIAL APART FROM ANY FAIR DEALINGS PERMITTED UNDER COPYRIGHT AND MAY NOT BE REPRODUCED BY ANY PERSON WITHOUT WRITTEN PERMISSION OF THE ABOVE PRACTICE AND IS NOT TO BE USED IN ANY MANNER PREJUDICIAL TO THE INTERESTS OF THAT PRACTICE. THIS DRAWING AND ATTACHED SHEET REMAIN THE PROPERTY OF SARA PEARSON.	EX EXISTING FCL FINISHED CEILING LEVEL FFL FINISHED FLOOR LEVEL RL REDUCED LEVEL VOS VERIFY ON SITE XMR EXISTING METAL ROOFING MR METAL ROOFING PR POLYCARBONATE ROOFING BBX EXISTING BRICKWORK BAGGED + PTD TD COMPOSITE TIMBER DECKING - MODWOOD FIRERATED	EP EXTERNAL PAVING MB METAL MESH BALUSTRADE + HANDRAIL MS METAL MESH SCREEN AW AWNING SG SECURITY GATE	DA	ISSUE FOR DEVELOPMENT APPLICATION	17/12/19	NORTH ELEVATION	DA
				Client: Cecilia Senior	Project No. 1201	Scale 1:50	DRAWING No. DA-05

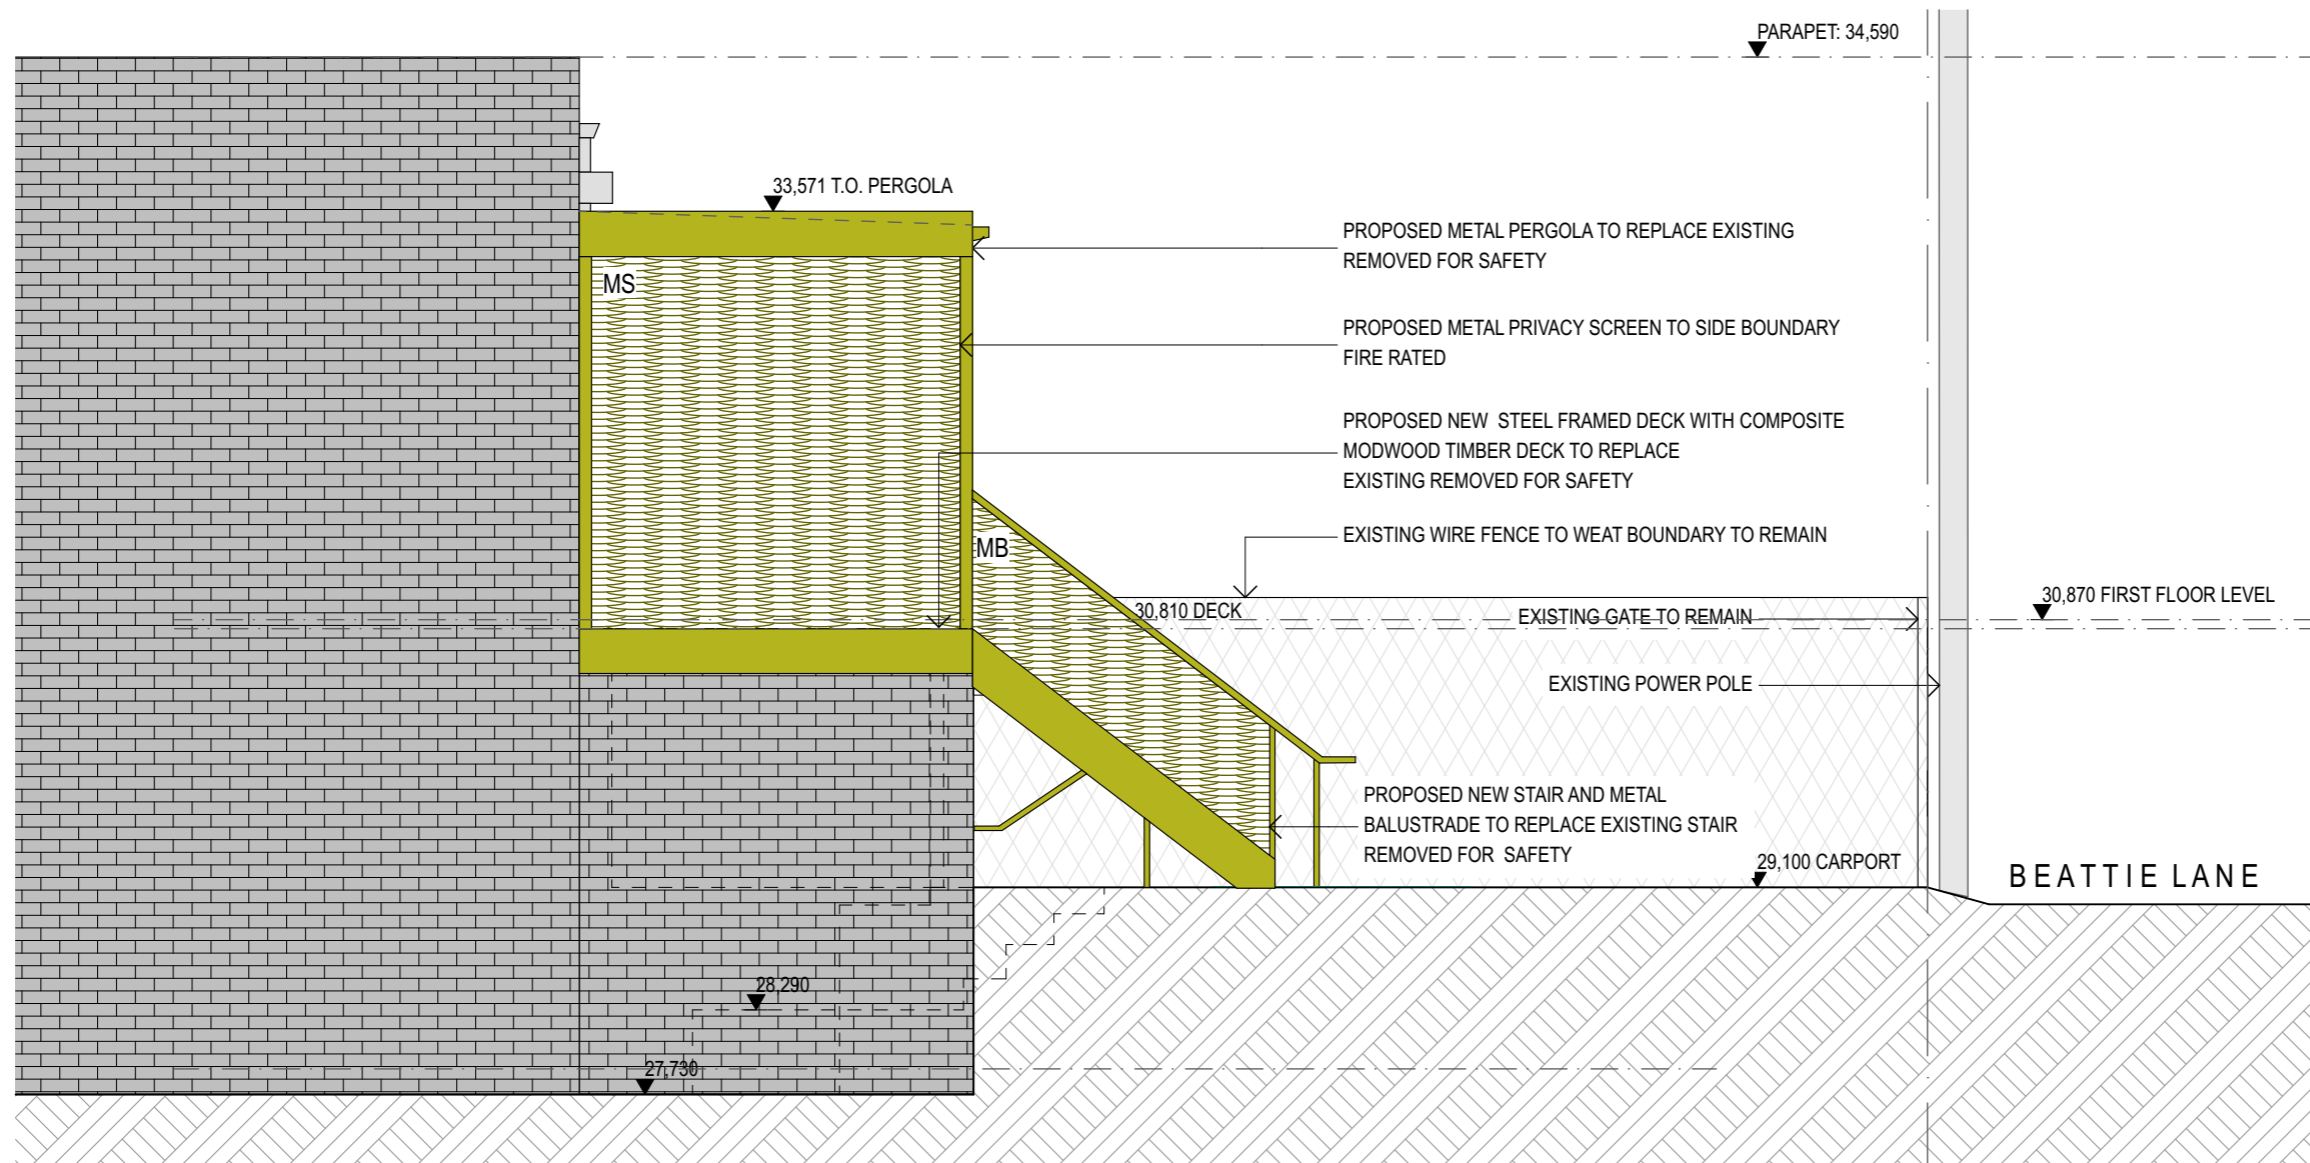

EAST REAR ELEVATION

1:50

NOTES	LEGEND	Issue	Date	Drawing Title:	Issue																														
<small>THIS DRAWING SHALL BE READ IN CONJUNCTION WITH ALL OTHER ARCHITECTURAL AND CONSULTANT DRAWINGS AND SPECIFICATIONS AND WITH SUCH OTHER WRITTEN INSTRUCTIONS OR SKETCHES AS MAY BE ISSUED DURING THE COURSE OF THE CONTRACT. NOTIFY ARCHITECT OF ANY DISCREPANCIES BEFORE PROCEEDING WITH WORK. MATERIALS AND WORKMANSHIP SHALL BE IN ACCORDANCE WITH THE SPECIFICATION, CURRENT SAA CODES, BUILDING REGULATIONS AND THE REQUIREMENTS OF ANY OTHER RELEVANT STATUTORY AUTHORITIES. CONTRACTOR SHALL VERIFY ALL DIMENSIONS ON SITE AND NOTIFY ARCHITECT OF ANY DISCREPANCIES. USE FIGURED DIMENSIONS ONLY. COPYRIGHT, ALL RIGHTS RESERVED. THIS DRAWING IS COPYRIGHT AND CONFIDENTIAL APART FROM ANY FAIR DEALINGS PERMITTED UNDER COPYRIGHT AND MAY NOT BE REPRODUCED BY ANY PERSON WITHOUT WRITTEN PERMISSION OF THE ABOVE PRACTICE AND IS NOT TO BE USED IN ANY MANNER PREJUDICIAL TO THE INTERESTS OF THAT PRACTICE. THIS DRAWING AND ATTACHED SHEET REMAIN THE PROPERTY OF SARA PEARSON.</small>	<table border="0"> <tr> <td>EX</td><td>EXISTING</td> <td>XMR</td><td>EXISTING METAL ROOFING</td> <td>EP</td><td>EXTERNAL PAVING</td> </tr> <tr> <td>FCL</td><td>FINISHED CEILING LEVEL</td> <td>MR</td><td>METAL ROOFING</td> <td>MB</td><td>METAL MESH BALUSTRADE + HANDRAIL</td> </tr> <tr> <td>FFL</td><td>FINISHED FLOOR LEVEL</td> <td>PR</td><td>POLYCARBONATE ROOFING</td> <td>MS</td><td>METAL MESH SCREEN</td> </tr> <tr> <td>RL</td><td>REDUCED LEVEL</td> <td>BBX</td><td>EXISTING BRICKWORK BAGGED + PTD</td> <td>AW</td><td>AWNING</td> </tr> <tr> <td>VOS</td><td>VERIFY ON SITE</td> <td>TD</td><td>COMPOSITE TIMBER DECKING - MODWOOD FIRERATED</td> <td>SG</td><td>SECURITY GATE</td> </tr> </table>	EX	EXISTING	XMR	EXISTING METAL ROOFING	EP	EXTERNAL PAVING	FCL	FINISHED CEILING LEVEL	MR	METAL ROOFING	MB	METAL MESH BALUSTRADE + HANDRAIL	FFL	FINISHED FLOOR LEVEL	PR	POLYCARBONATE ROOFING	MS	METAL MESH SCREEN	RL	REDUCED LEVEL	BBX	EXISTING BRICKWORK BAGGED + PTD	AW	AWNING	VOS	VERIFY ON SITE	TD	COMPOSITE TIMBER DECKING - MODWOOD FIRERATED	SG	SECURITY GATE	DA	17/12/19	EAST ELEVATION	DA
		EX	EXISTING	XMR	EXISTING METAL ROOFING	EP	EXTERNAL PAVING																												
		FCL	FINISHED CEILING LEVEL	MR	METAL ROOFING	MB	METAL MESH BALUSTRADE + HANDRAIL																												
		FFL	FINISHED FLOOR LEVEL	PR	POLYCARBONATE ROOFING	MS	METAL MESH SCREEN																												
RL	REDUCED LEVEL	BBX	EXISTING BRICKWORK BAGGED + PTD	AW	AWNING																														
VOS	VERIFY ON SITE	TD	COMPOSITE TIMBER DECKING - MODWOOD FIRERATED	SG	SECURITY GATE																														
				Client:	DRAWING No.																														
				Cecilia Senior	1201																														
				Scale	1:50																														
					DA-06																														

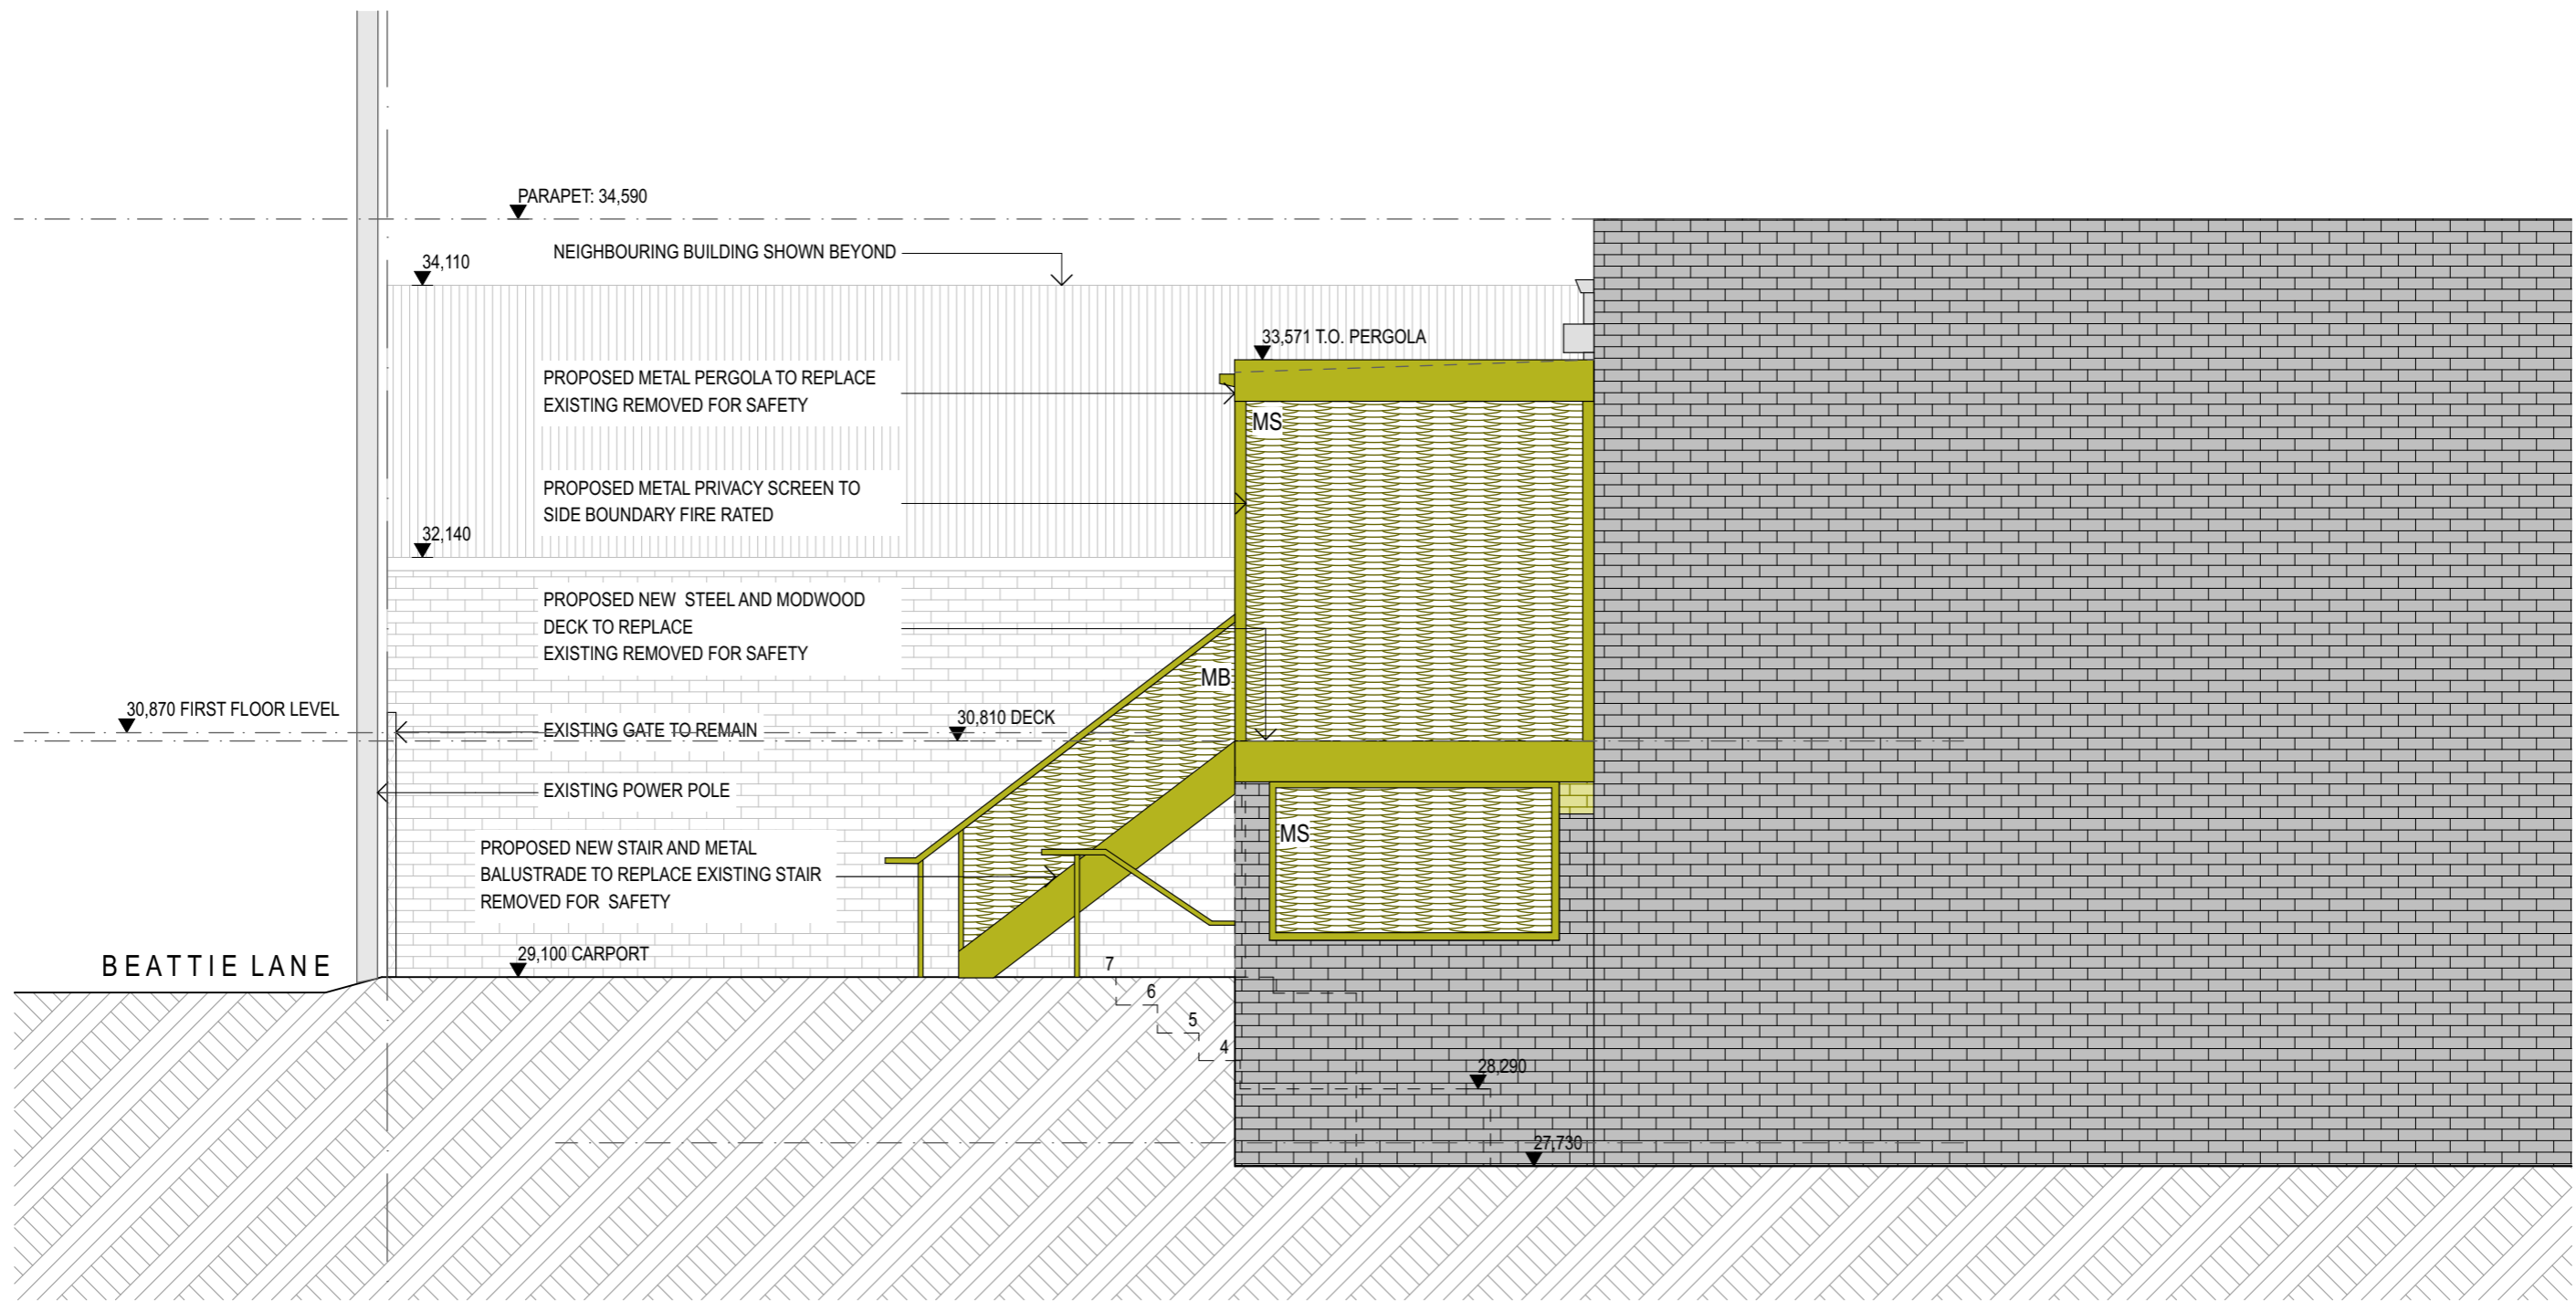

WEST ELEVATION - BEATTIE LANE END

1:50

NOTES	LEGEND	Issue	Date	Drawing Title:	Issue		
THIS DRAWING SHALL BE READ IN CONJUNCTION WITH ALL OTHER ARCHITECTURAL AND CONSULTANT DRAWINGS AND SPECIFICATIONS AND WITH SUCH OTHER WRITTEN INSTRUCTIONS OR SKETCHES AS MAY BE ISSUED DURING THE COURSE OF THE CONTRACT. NOTIFY ARCHITECT OF ANY DISCREPANCIES BEFORE PROCEEDING WITH WORK. MATERIALS AND WORKMANSHIP SHALL BE IN ACCORDANCE WITH THE SPECIFICATION, CURRENT SAA CODES, BUILDING REGULATIONS AND THE REQUIREMENTS OF ANY OTHER RELEVANT STATUTORY AUTHORITIES. CONTRACTOR SHALL VERIFY ALL DIMENSIONS ON SITE AND NOTIFY ARCHITECT OF ANY DISCREPANCIES. USE FIGURED DIMENSIONS ONLY. COPYRIGHT, ALL RIGHTS RESERVED. THIS DRAWING IS COPYRIGHT AND CONFIDENTIAL APART FROM ANY FAIR DEALINGS PERMITTED UNDER COPYRIGHT AND MAY NOT BE REPRODUCED BY ANY PERSON WITHOUT WRITTEN PERMISSION OF THE ABOVE PRACTICE AND IS NOT TO BE USED IN ANY MANNER PREJUDICIAL TO THE INTERESTS OF THAT PRACTICE. THIS DRAWING AND ATTACHED SHEET REMAIN THE PROPERTY OF SARA PEARSON.	EX EXISTING FCL FINISHED CEILING LEVEL FFL FINISHED FLOOR LEVEL RL REDUCED LEVEL VOS VERIFY ON SITE XMR EXISTING METAL ROOFING MR METAL ROOFING PR POLYCARBONATE ROOFING BBX EXISTING BRICKWORK BAGGED + PTD TD COMPOSITE TIMBER DECKING - MODWOOD FIRERATED	EP EXTERNAL PAVING MB METAL MESH BALUSTRADE + HANDRAIL MS METAL MESH SCREEN AW AWNING SG SECURITY GATE	DA	ISSUE FOR DEVELOPMENT APPLICATION	17/12/19	WEST ELEVATION	DA
				Client:	Project No.	Scale	DRAWING No.
				Cecilia Senior	1201	1:50	DA-07