
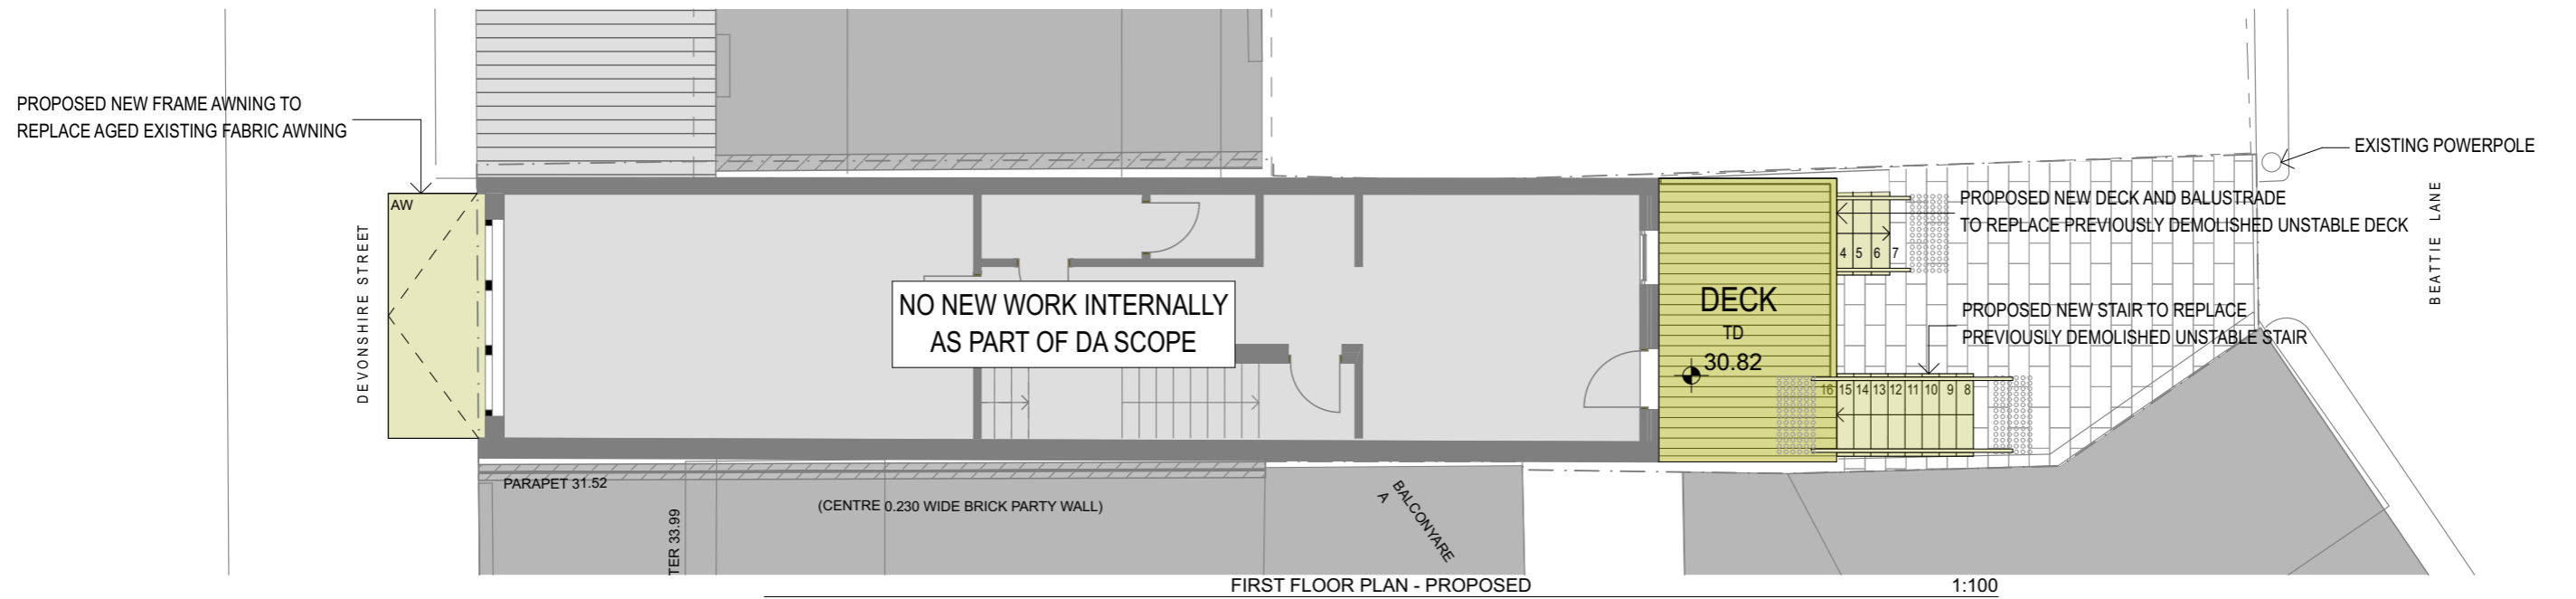


NOTES	LEGEND	Issue	Date	Drawing Title:	Issue	
THIS DRAWING SHALL BE READ IN CONJUNCTION WITH ALL OTHER ARCHITECTURAL AND CONSULTANT DRAWINGS AND SPECIFICATIONS AND WITH SUCH OTHER WRITTEN INSTRUCTIONS OR SKETCHES AS MAY BE ISSUED DURING THE COURSE OF THE CONTRACT. NOTIFY ARCHITECT OF ANY DISCREPANCIES BEFORE PROCEEDING WITH WORK. MATERIALS AND WORKMANSHIP SHALL BE IN ACCORDANCE WITH THE SPECIFICATION, CURRENT SAA CODES, BUILDING REGULATIONS AND THE REQUIREMENTS OF ANY OTHER RELEVANT STATUTORY AUTHORITIES. CONTRACTOR SHALL VERIFY ALL DIMENSIONS ON SITE AND NOTIFY ARCHITECT OF ANY DISCREPANCIES. USE FIGURED DIMENSIONS ONLY. COPYRIGHT, ALL RIGHTS RESERVED. THIS DRAWING IS COPYRIGHT AND CONFIDENTIAL APART FROM ANY FAIR DEALINGS PERMITTED UNDER COPYRIGHT AND MAY NOT BE REPRODUCED BY ANY PERSON WITHOUT WRITTEN PERMISSION OF THE ABOVE PRACTICE AND IS NOT TO BE USED IN ANY MANNER PREJUDICIAL TO THE INTERESTS OF THAT PRACTICE. THIS DRAWING AND ATTACHED SHEET REMAIN THE PROPERTY OF SARA PEARSON.	EX EXISTING FCL FINISHED CEILING LEVEL FFL FINISHED FLOOR LEVEL RL REDUCED LEVEL VOS VERIFY ON SITE XMR EXISTING METAL ROOFING MR METAL ROOFING PR POLYCARBONATE ROOFING BBX EXISTING BRICKWORK BAGGED + PTD TD COMPOSITE TIMBER DECKING - MODWOOD FIRERATED	EP EXTERNAL PAVING MB METAL MESH BALUSTRADE + HANDRAIL MS METAL MESH SCREEN AW AWNING SG SECURITY GATE	DA DA DA DA	17/12/19 EXISTING FLOOR PLANS	DA DRAWING No. DA-01	
	Client: Cecilia Senior Project No. 1201 Scale 1:100	Drawing Title: EXISTING FLOOR PLANS	Issue DA DA DA DA	Date 17/12/19	Drawing Title: EXISTING FLOOR PLANS	Issue DA DRAWING No. DA-01
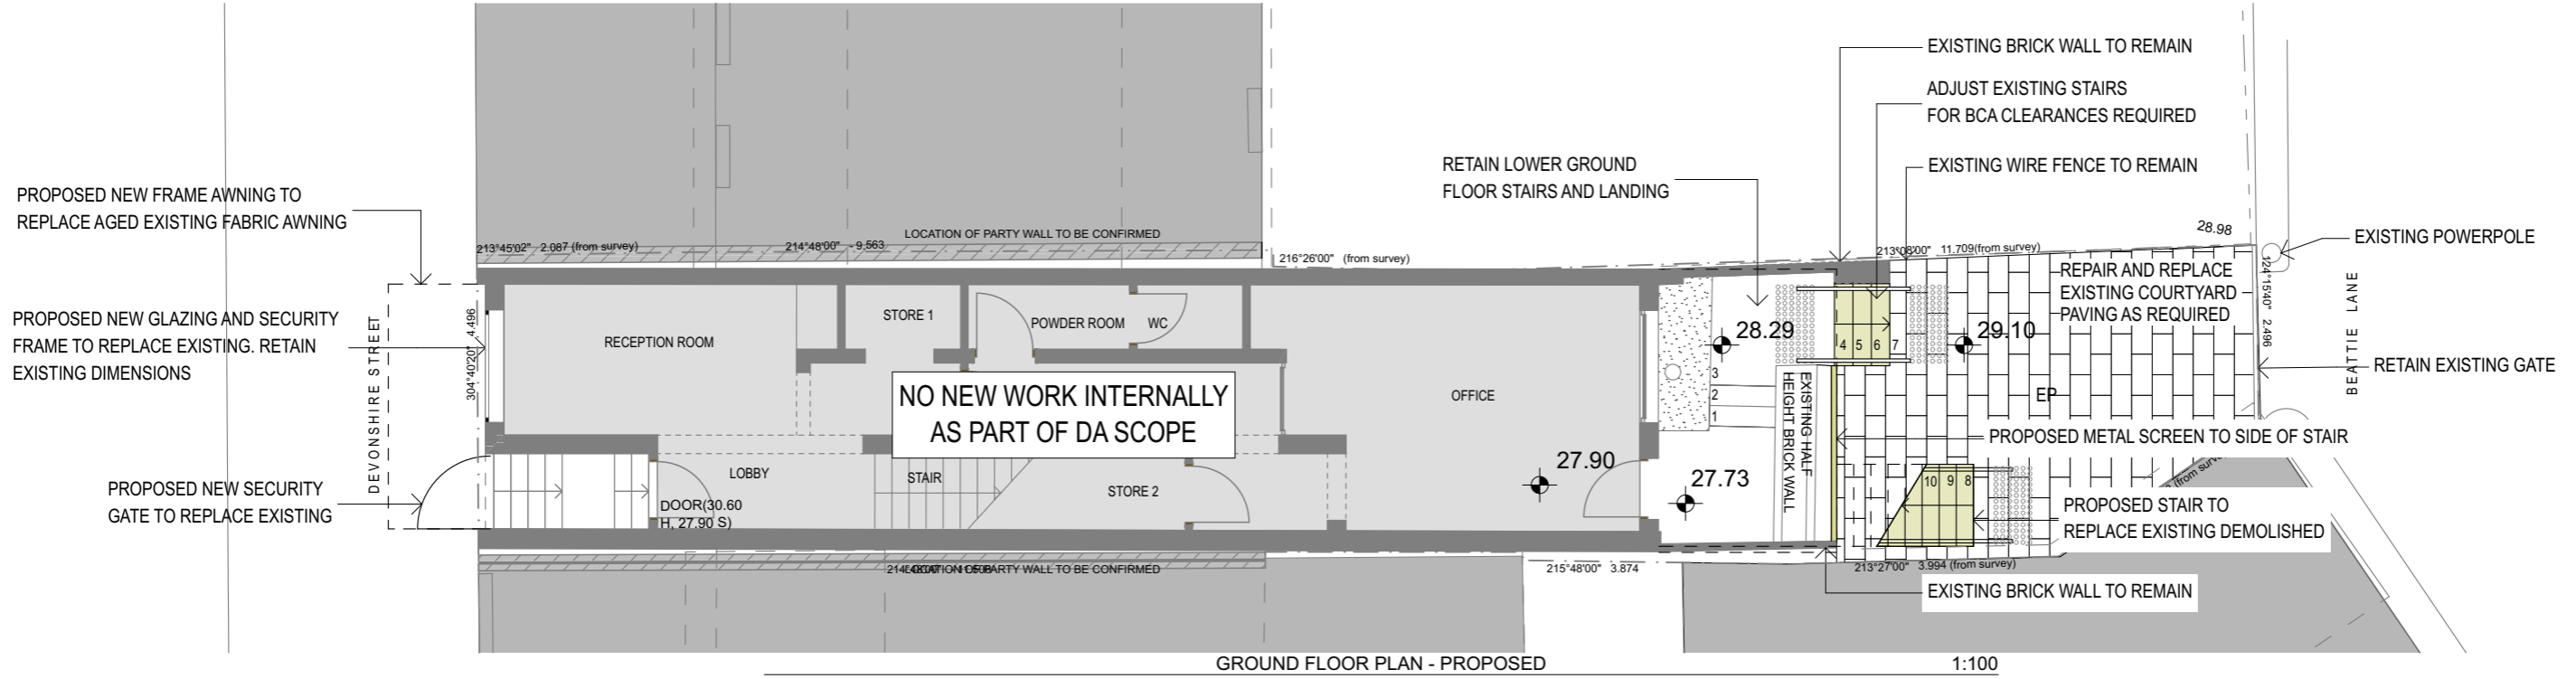

<b>PEARSON ARCHITECTURE</b>		L1, 17 - 19 Federation Road, Newtown NSW 2042 T. 0407 012 678 E. sp@pearsonarchitecture.com NSW Reg. No. 8048		<b>72 DEVONSHIRE STREET, SURRY HILLS</b>			
<b>NOTES</b> THIS DRAWING SHALL BE READ IN CONJUNCTION WITH ALL OTHER ARCHITECTURAL AND CONSULTANT DRAWINGS AND SPECIFICATIONS AND WITH SUCH OTHER WRITTEN INSTRUCTIONS OR SKETCHES AS MAY BE ISSUED DURING THE COURSE OF THE CONTRACT. NOTIFY ARCHITECT OF ANY DISCREPANCIES BEFORE PROCEEDING WITH WORK. MATERIALS AND WORKMANSHIP SHALL BE IN ACCORDANCE WITH THE SPECIFICATION, CURRENT SAA CODES, BUILDING REGULATIONS AND THE REQUIREMENTS OF ANY OTHER RELEVANT STATUTORY AUTHORITIES. CONTRACTOR SHALL VERIFY ALL DIMENSIONS ON SITE AND NOTIFY ARCHITECT OF ANY DISCREPANCIES. USE FIGURED DIMENSIONS ONLY. COPYRIGHT, ALL RIGHTS RESERVED. THIS DRAWING IS COPYRIGHT AND CONFIDENTIAL APART FROM ANY FAIR DEALINGS PERMITTED UNDER COPYRIGHT AND MAY NOT BE REPRODUCED BY ANY PERSON WITHOUT WRITTEN PERMISSION OF THE ABOVE PRACTICE AND IS NOT TO BE USED IN ANY MANNER PREJUDICIAL TO THE INTERESTS OF THAT PRACTICE. THIS DRAWING AND ATTACHED SHEET REMAIN THE PROPERTY OF SARA PEARSON.	<b>LEGEND</b> EX EXISTING FCL FINISHED CEILING LEVEL FFL FINISHED FLOOR LEVEL RL REDUCED LEVEL VOS VERIFY ON SITE XMR EXISTING METAL ROOFING MR METAL ROOFING PR POLYCARBONATE ROOFING BBX EXISTING BRICKWORK BAGGED + PTD TD COMPOSITE TIMBER DECKING - MODWOOD FIRERATED EP EXTERNAL PAVING MB METAL MESH BALUSTRADE + HANDRAIL MS METAL MESH SCREEN AW AWNING SG SECURITY GATE		<b>Issue</b> DA ISSUE FOR DEVELOPMENT APPLICATION	<b>Date</b> 17/12/19	<b>Drawing Title:</b> PROPOSED FLOOR PLANS		<b>Issue</b> DA
	<b>Client:</b> Cecilia Senior		<b>Project No.:</b> 1201	<b>Scale:</b> 1:100	<b>DRAWING No.:</b> DA-02		