



1 NORTH ELEVATION

1 : 100

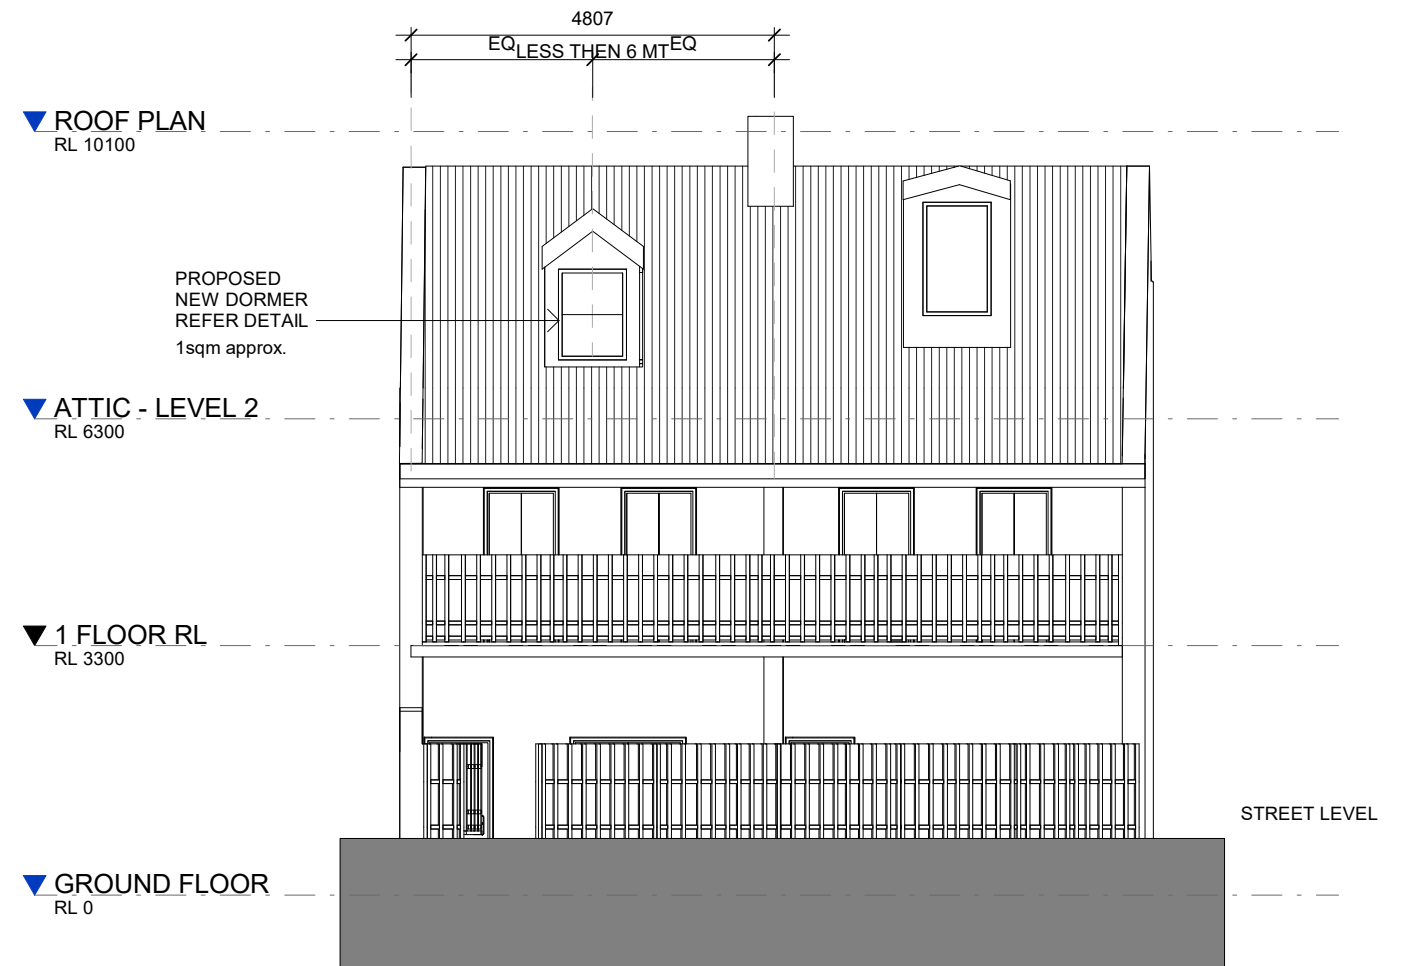

2 SOUTH ELEVATION

1 : 100

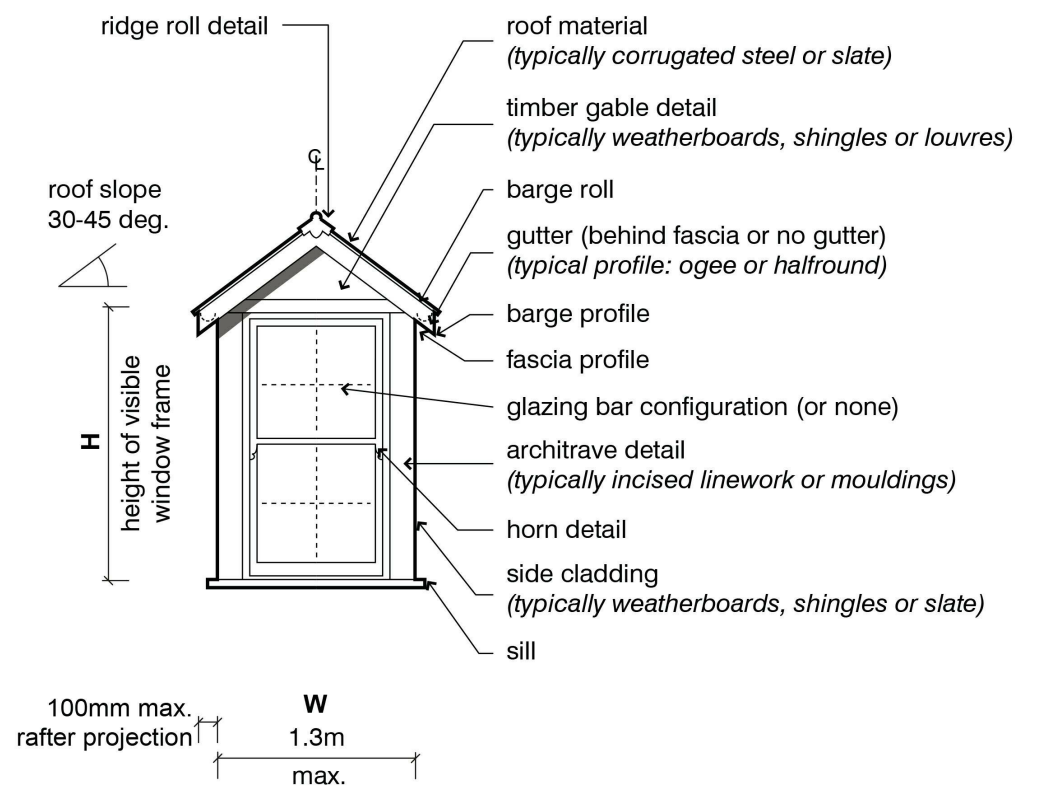

3 DORMER DETAIL

1 : 50

▼ ROOF PLAN
RL 10100

No 65 EXISTING DORMER

No 63 NEW DORMER BEYOND

▼ ATTIC - LEVEL 2
RL 6300

EXISTING No. 63 BEYOND

▼ 1 FLOOR RL
RL 3300

▼ GROUND FLOOR
RL 0

1 EAST ELEVATION

1 : 100

▼ ROOF PLAN
RL 10100

PROPOSED METAL ROOF
TO MATCH

NEW PAINTED FC CLADDING

PROPOSED NEW DORMER

▼ ATTIC - LEVEL 2
RL 6300

▼ 1 FLOOR RL
RL 3300

▼ GROUND FLOOR
CEILING RL 2.400

▼ GROUND FLOOR
RL 0

2 WEST ELEVATION

1 : 100