



1 SECTION

1 : 100

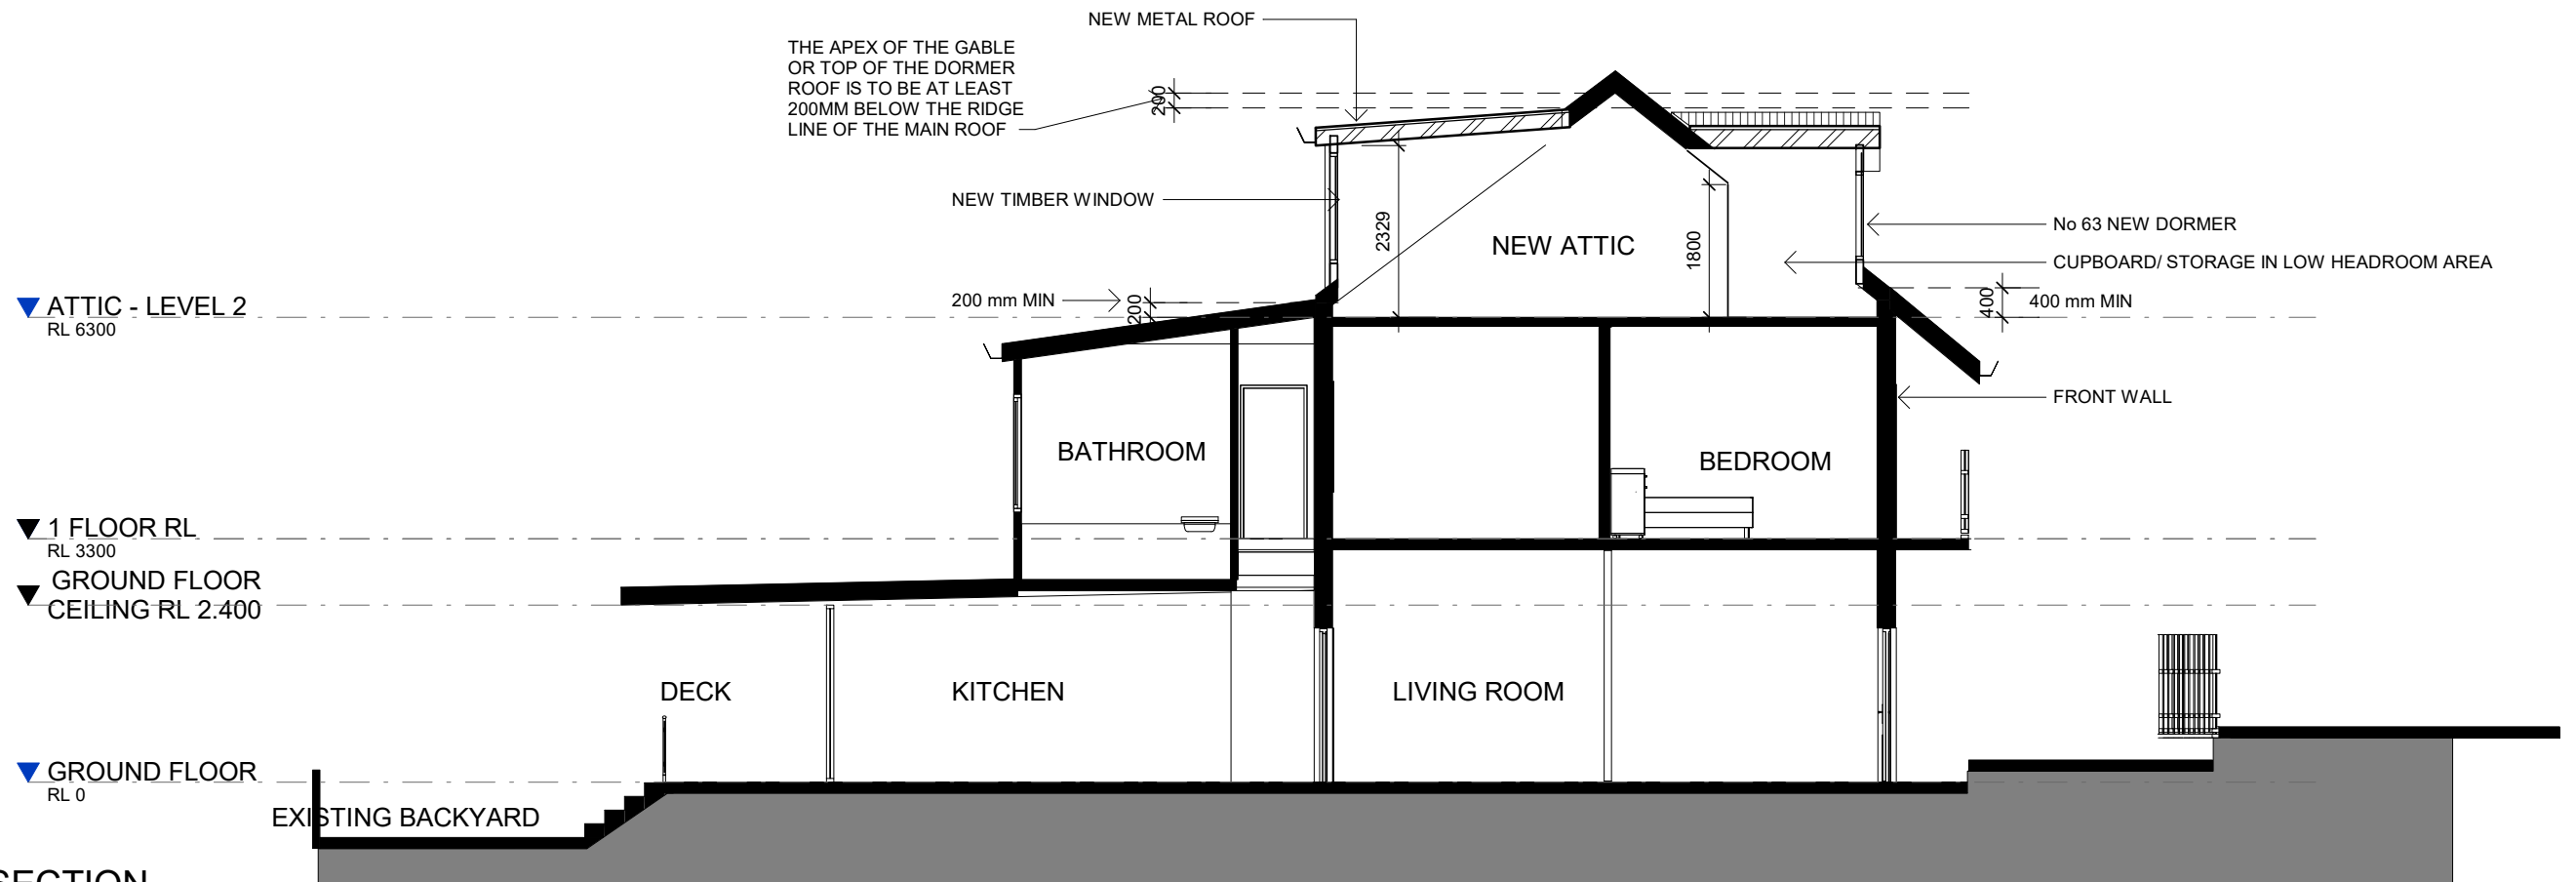


2 SECTION

1 : 100

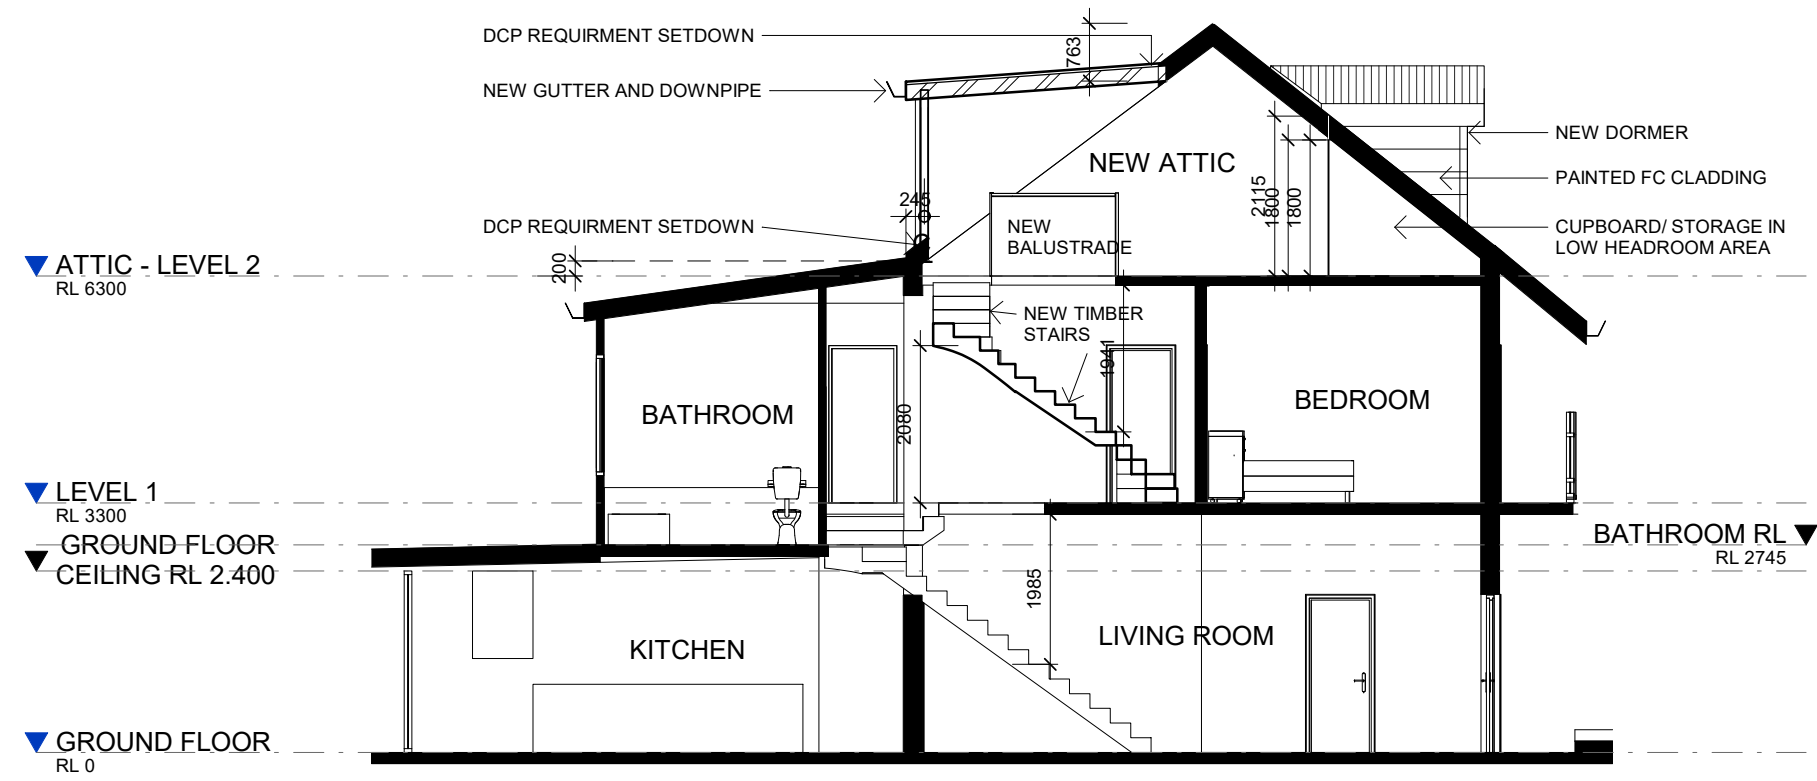

1 SECTION
1 : 100

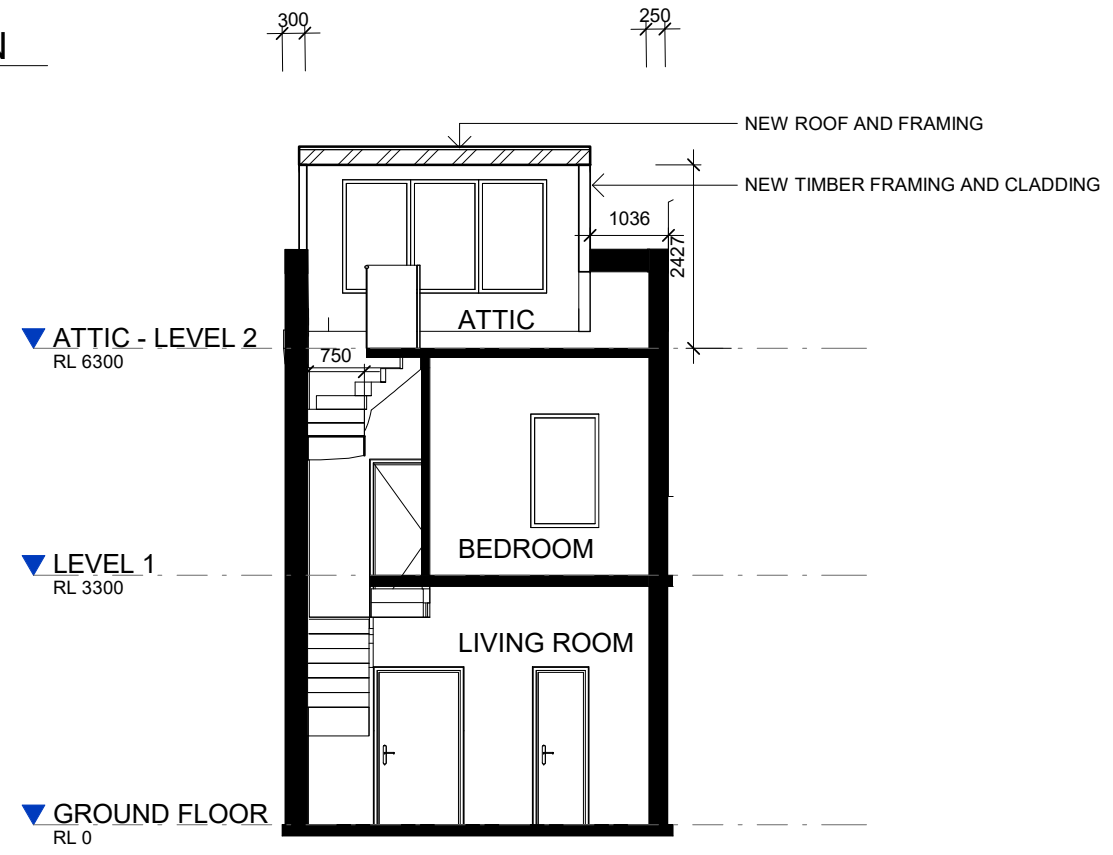

2 SECTION 2
1 : 100