



**1 EXISTING GROUND PLAN - GROUND FLOOR**

1 : 100

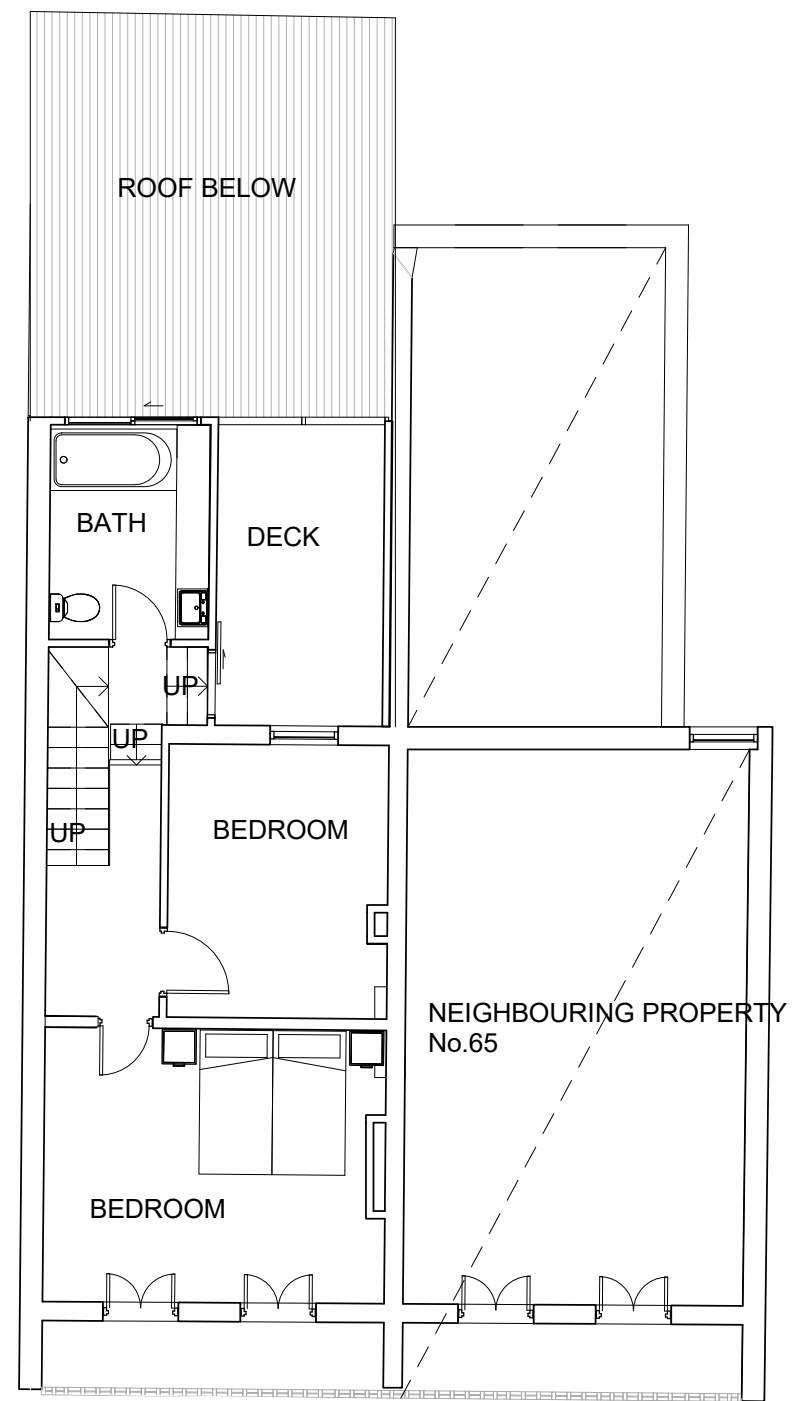

**1 EXISTING LEVEL 1**  
1 : 100

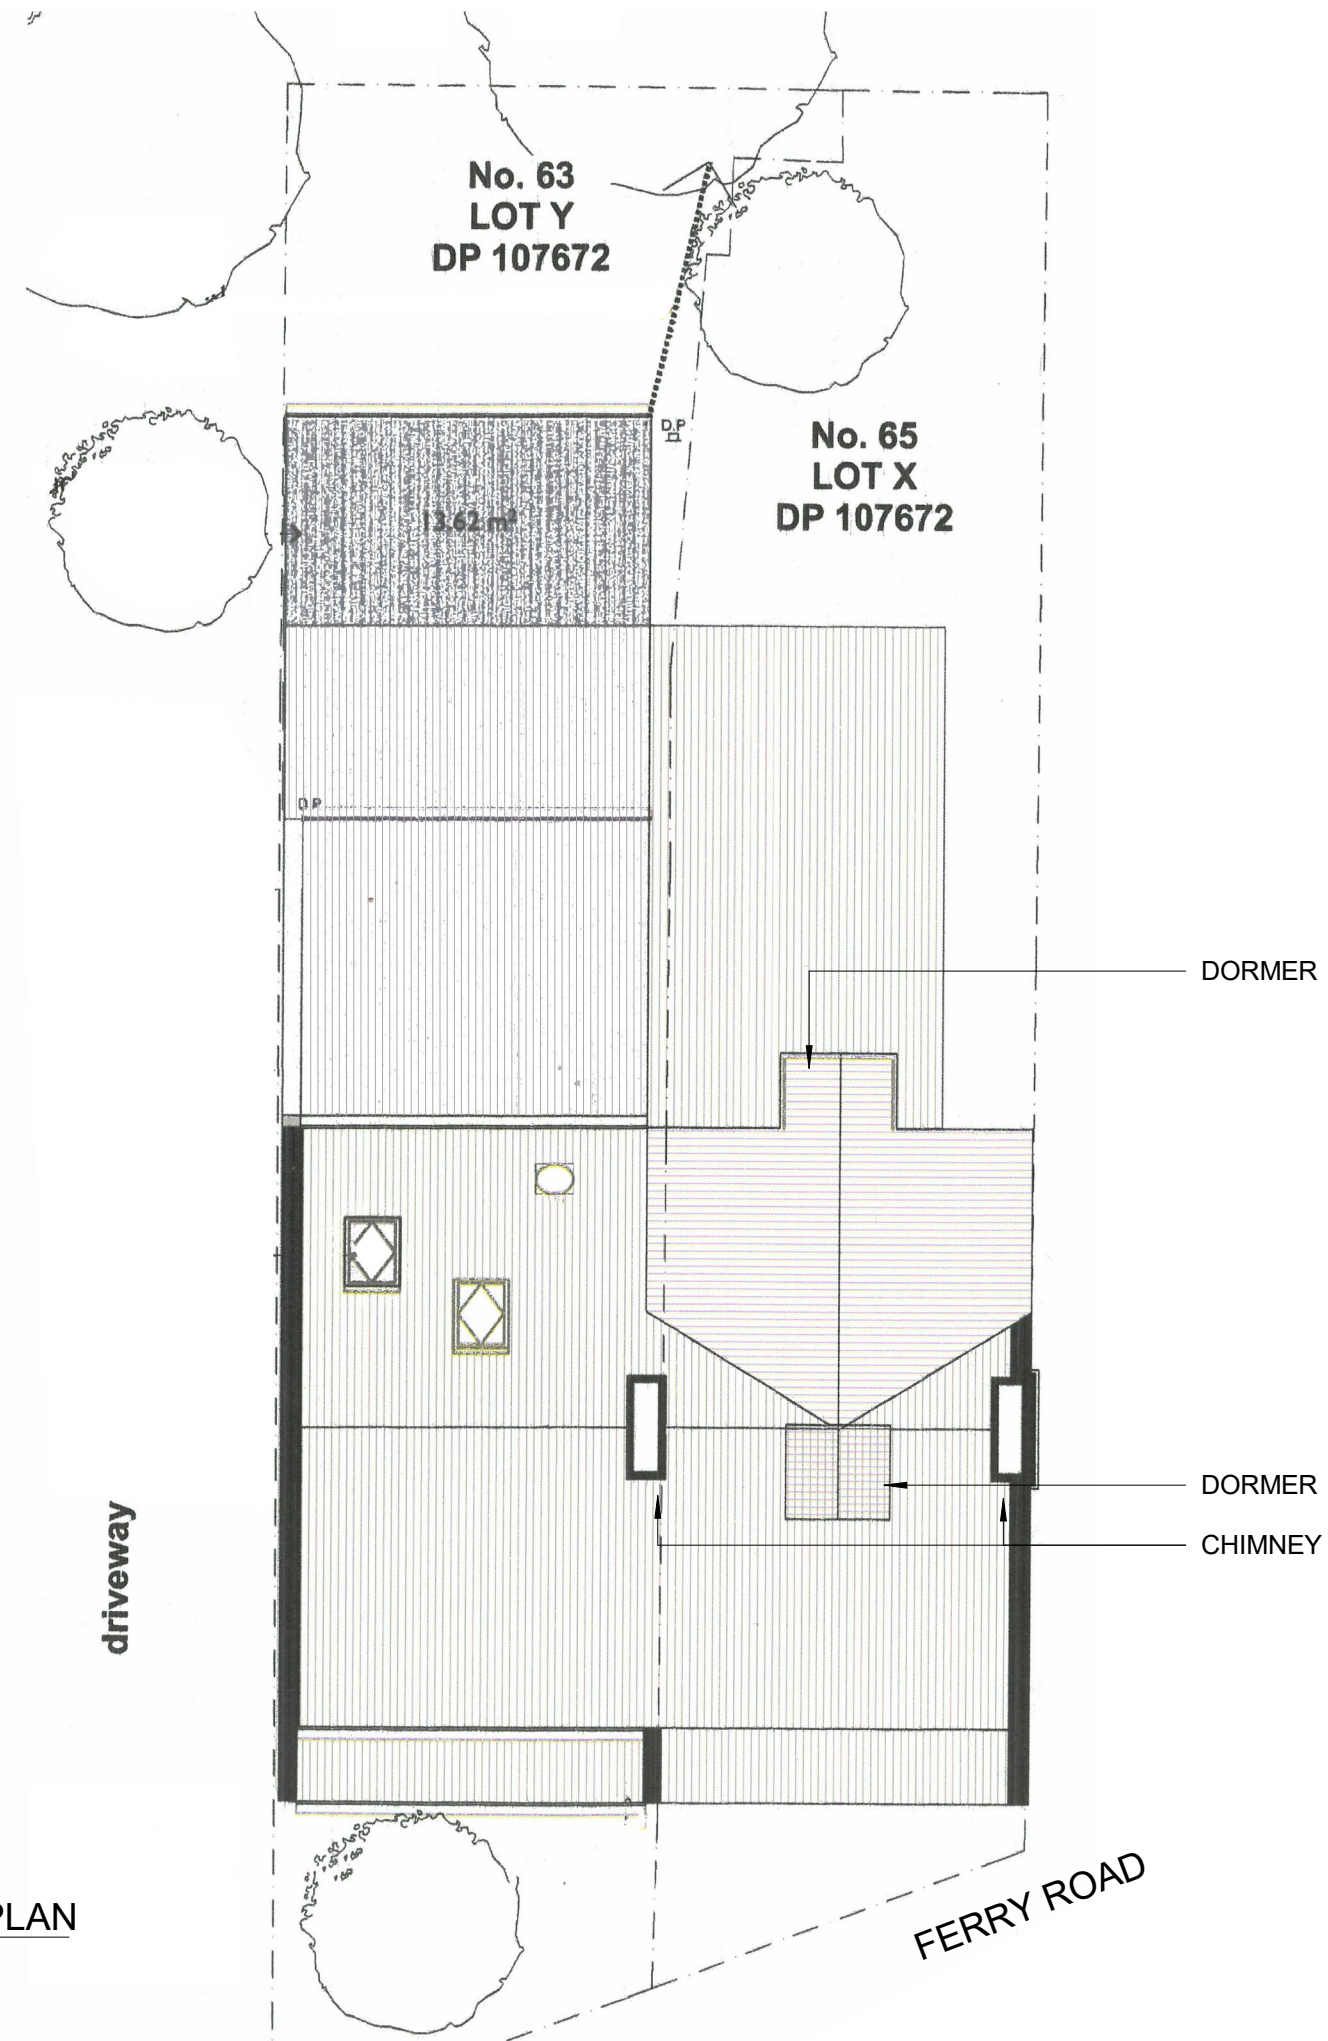

**1 EXISTING ROOF PLAN**  
1 : 100